




Nền (Đào/Đắp) 0.00-12.59 (m²)
 MR (Đào/Đắp) 0.00-0.00 (m²)
 Lê (Đào/Đắp) 17.87-3.86 (m²)

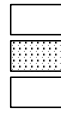


Đường Tự Nhiên
 Đường Thiết Kế
 Tỷ Lệ (X,Y) 1/200 1/200

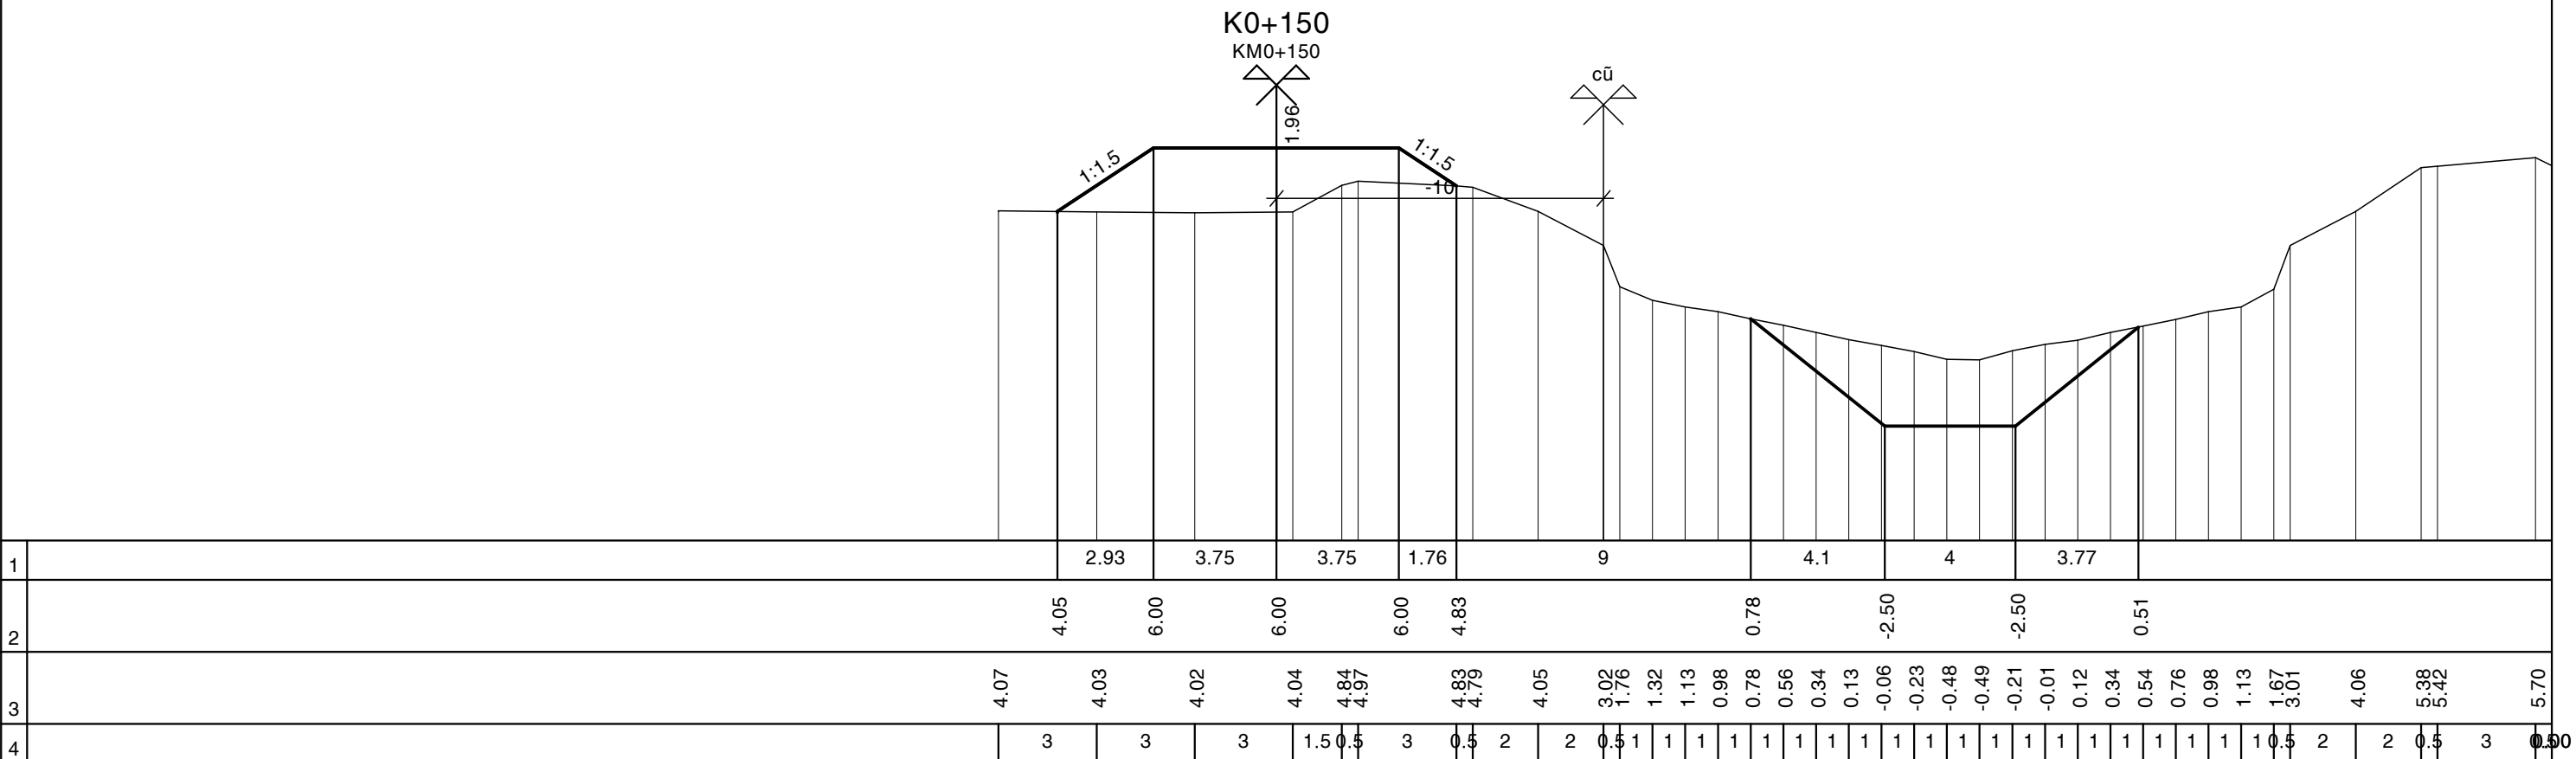


Nền (Đào/Đắp) 0.00-12.18 (m²)
 MR (Đào/Đắp) 0.00-0.00 (m²)
 Lê (Đào/Đắp) 17.40-4.05 (m²)

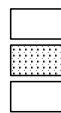


Đường Tự Nhiên
 Đường Thiết Kế
 Tỷ Lệ (X,Y) 1/200 1/200

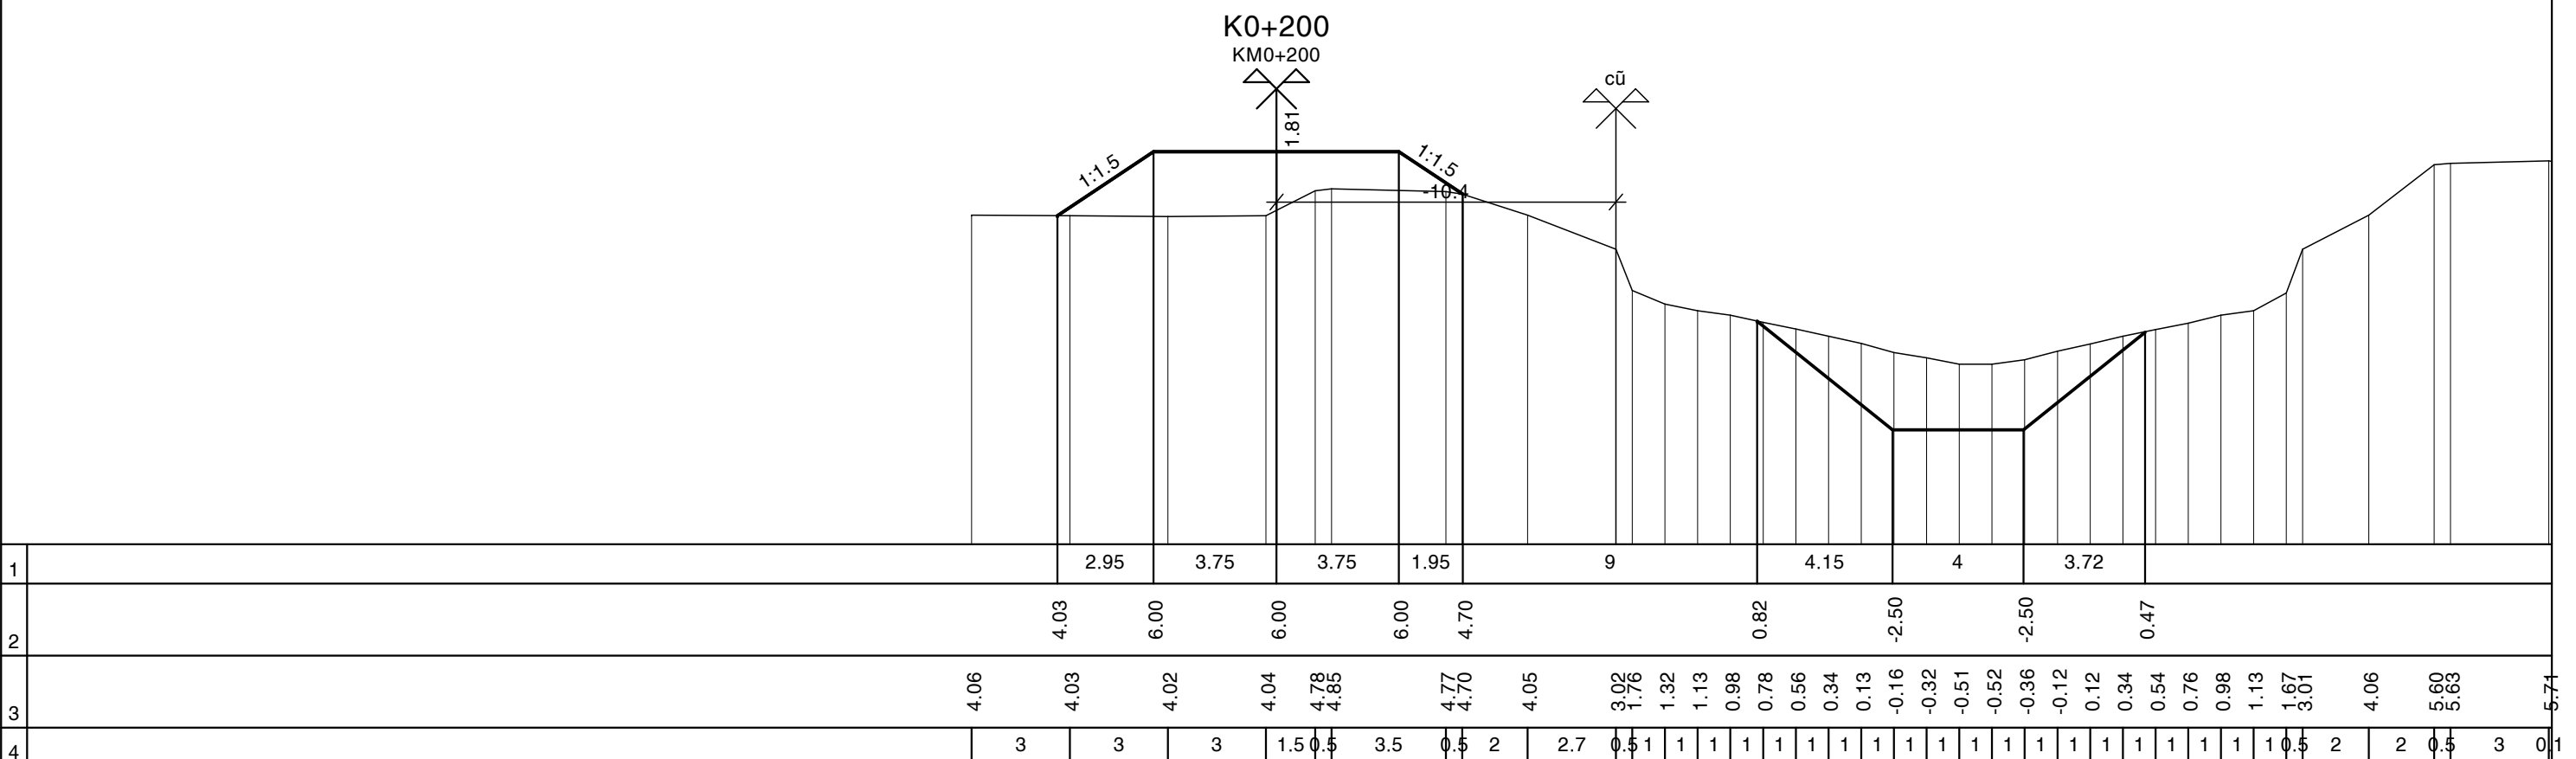


Nền (Đào/Đắp) 2.94-2.06 (m²)
 MR (Đào/Đắp) 0.00-0.00 (m²)
 Lê (Đào/Đắp) 12.47-3.04 (m²)

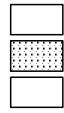


Đường Tự Nhiên
 Đường Thiết Kế
 Tỷ Lệ (X,Y) 1/200 1/200

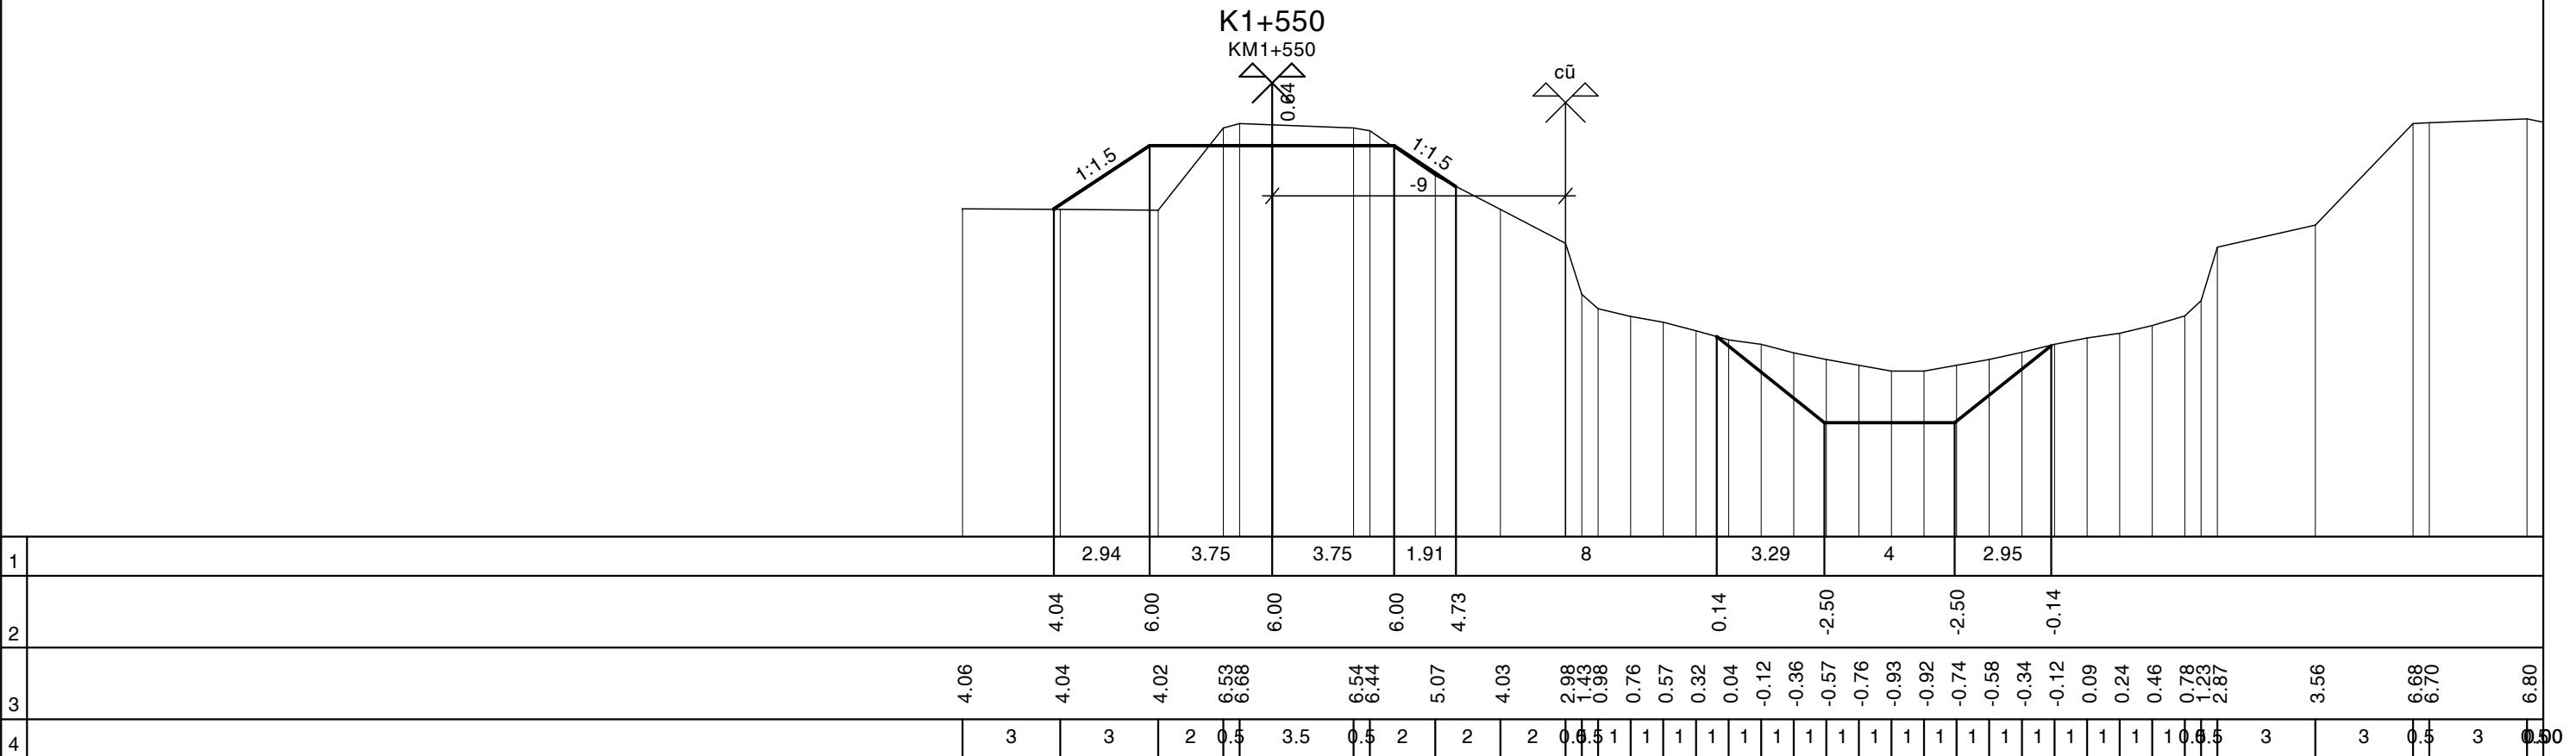


Nền (Đào/Đắp) 3.54-1.97 (m²)
 MR (Đào/Đắp) 0.00-0.00 (m²)
 Lê (Đào/Đắp) 12.20-2.91 (m²)

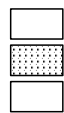


Đường Tự Nhiên
 Đường Thiết Kế
 Tỷ Lệ (X,Y) 1/200 1/200

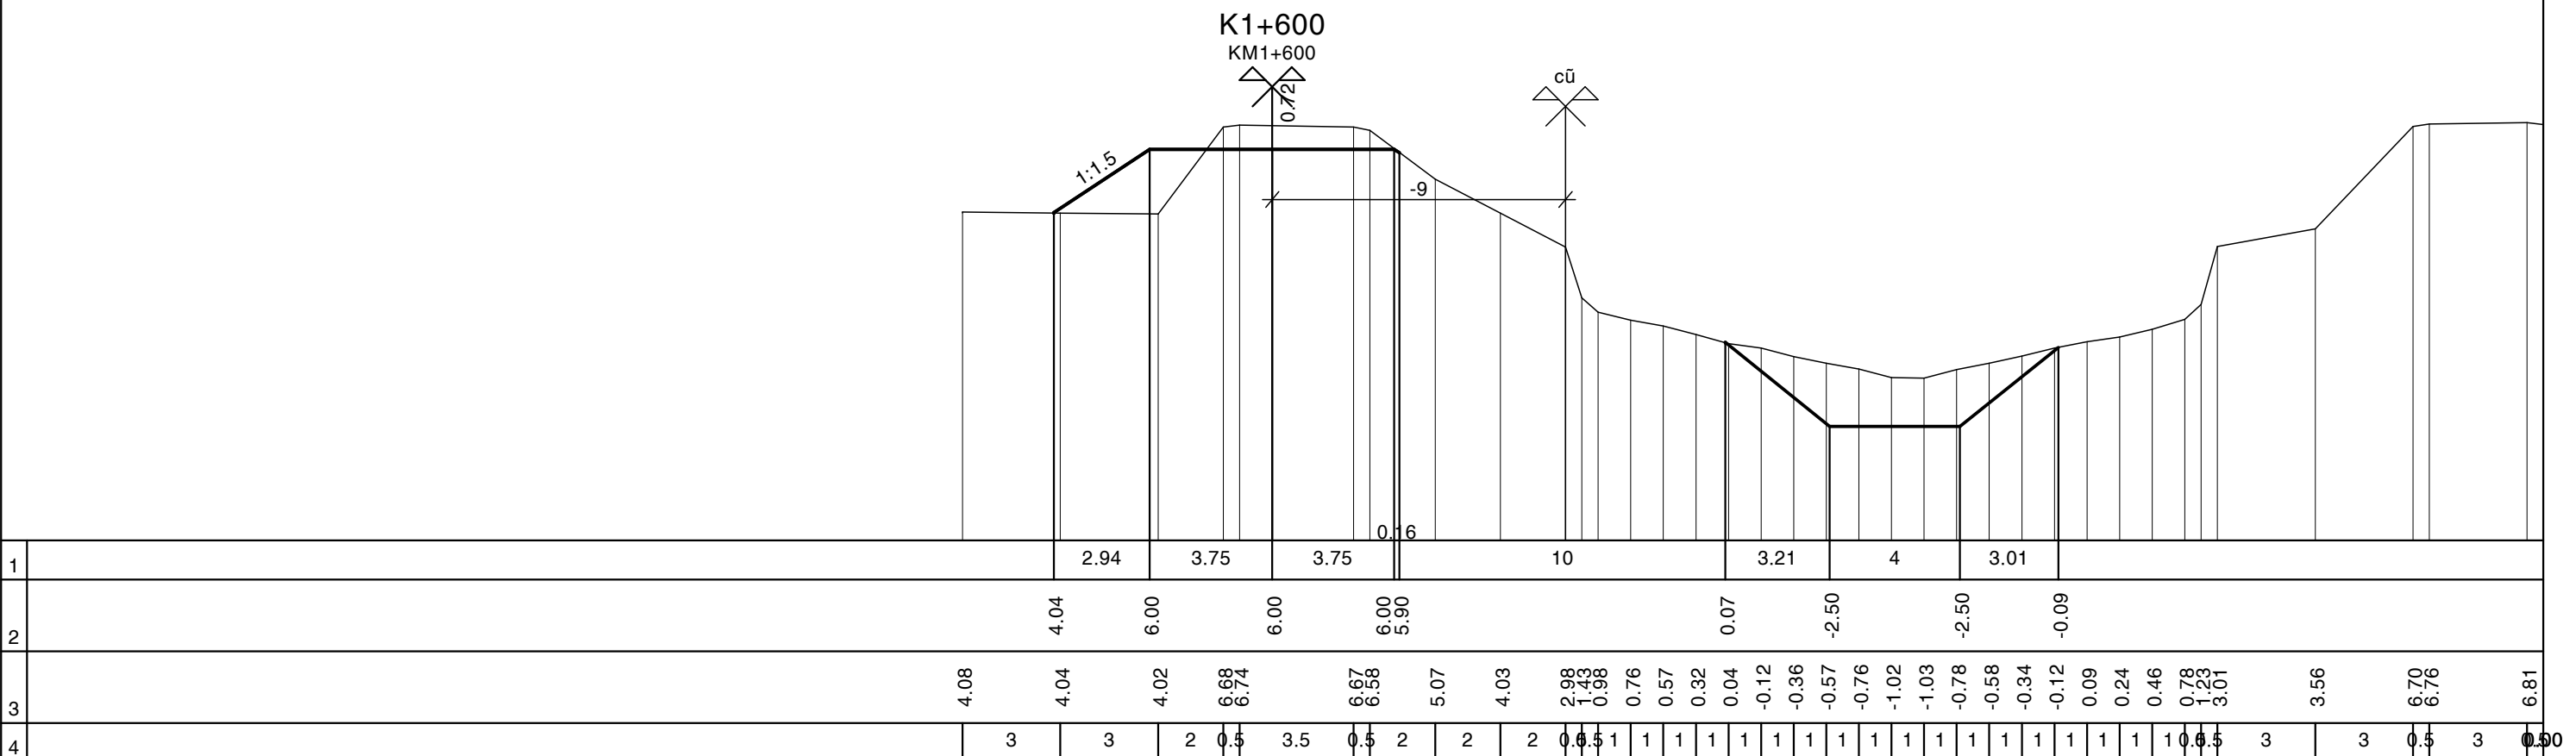


Nền (Đào/Đắp) 0.00-11.46 (m²)
 MR (Đào/Đắp) 0.00-0.00 (m²)
 Lê (Đào/Đắp) 0.00-3.51 (m²)

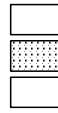


Đường Tự Nhiên
 Đường Thiết Kế
 Tỷ Lệ (X,Y) 1/200 1/200

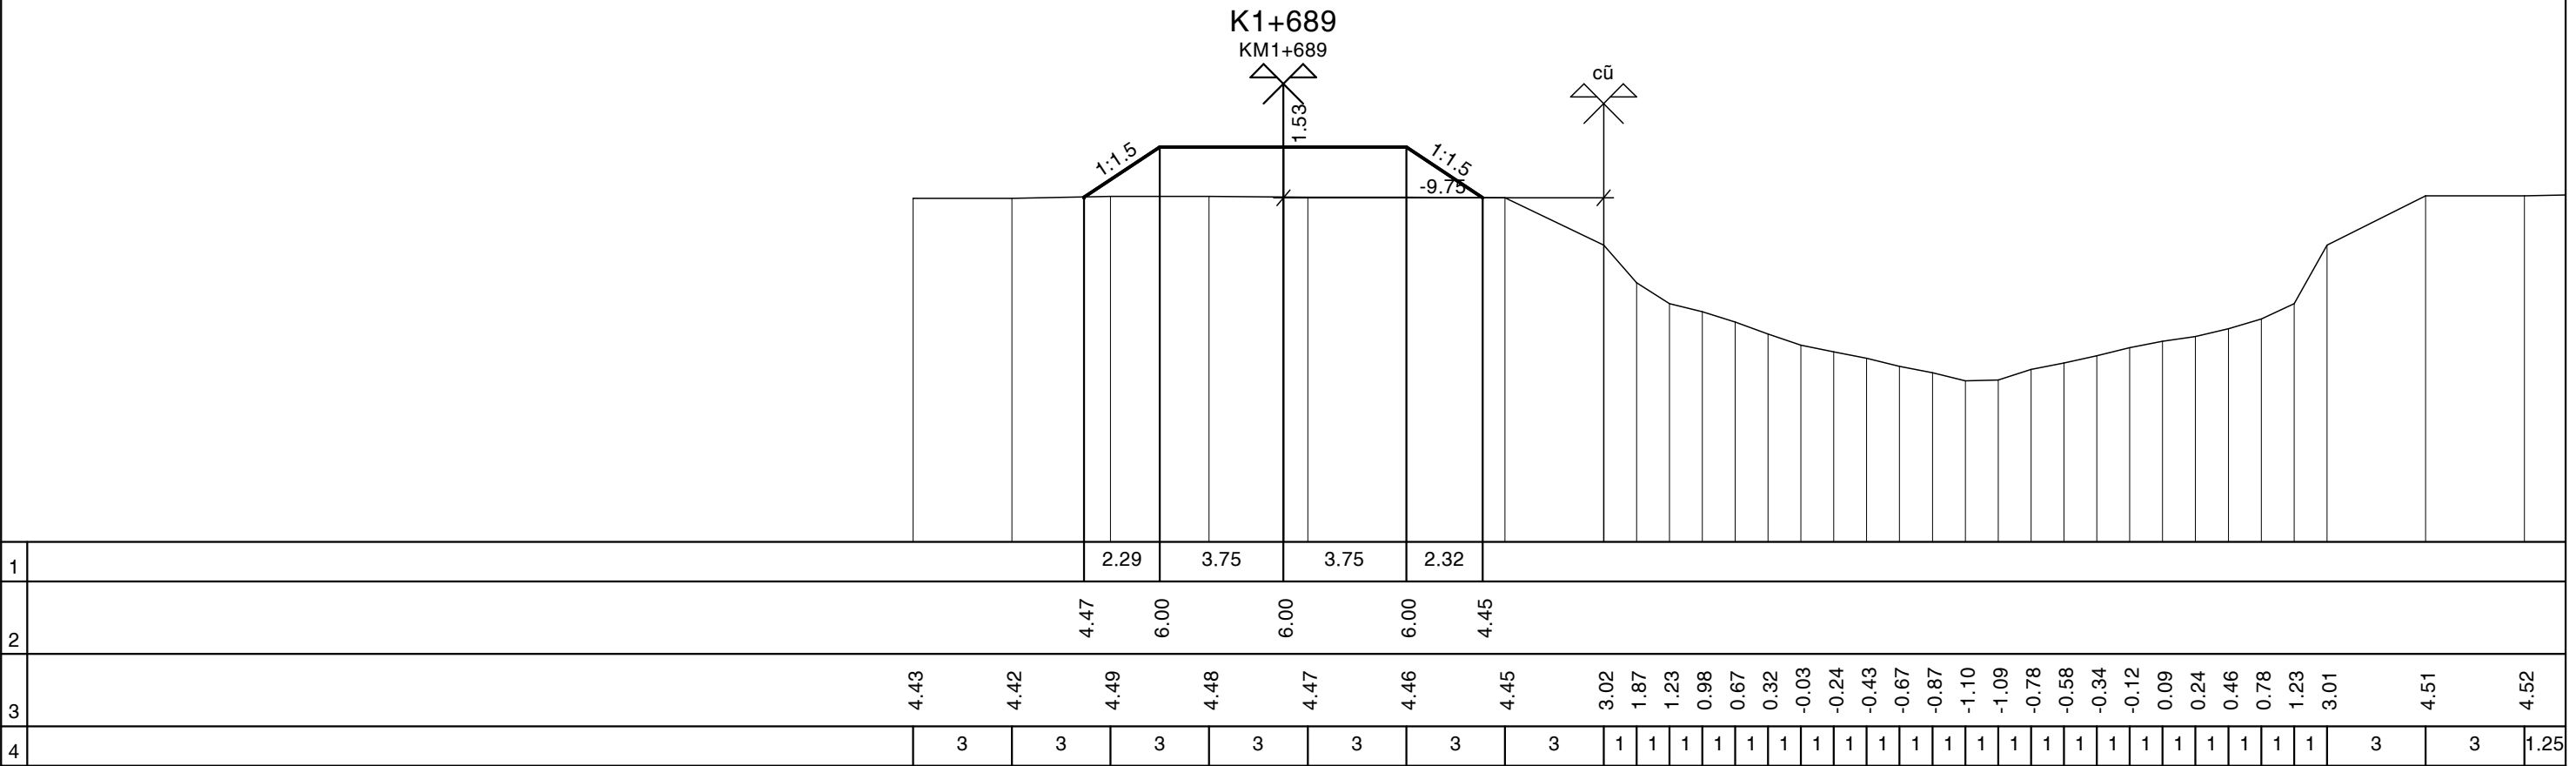

Nền (Đào/Đắp) 0.00-0.00 (m²)
 MR (Đào/Đắp) 0.00-0.00 (m²)
 Lê (Đào/Đắp) 0.00-0.00 (m²)

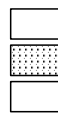


Đường Tự Nhiên
 Đường Thiết Kế
 Tỷ Lệ (X,Y) 1/200 1/200

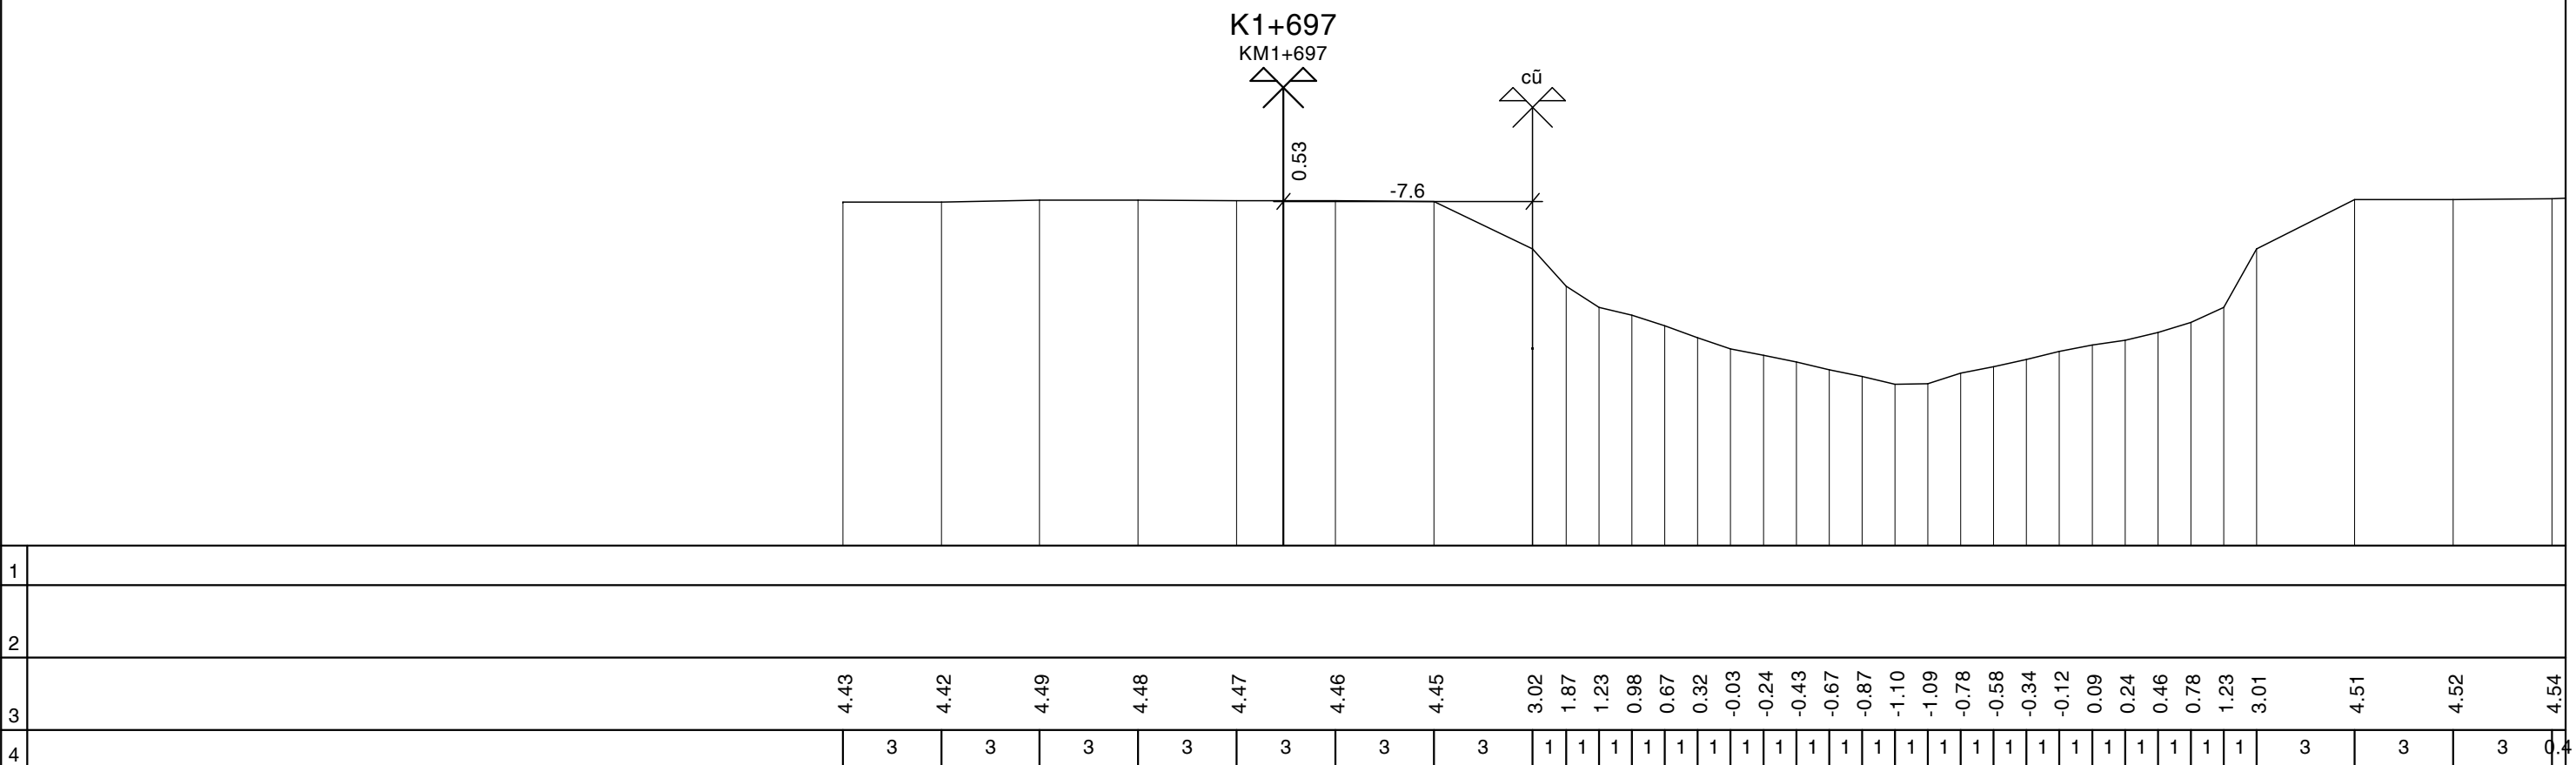


Nền (Đào/Đắp) 0.00-0.00 (m²)
 MR (Đào/Đắp) 0.00-0.00 (m²)
 Lê (Đào/Đắp) 0.00-0.00 (m²)

Đường Tự Nhiên
 Đường Thiết Kế
 Tỷ Lệ (X,Y) 1/200 1/200

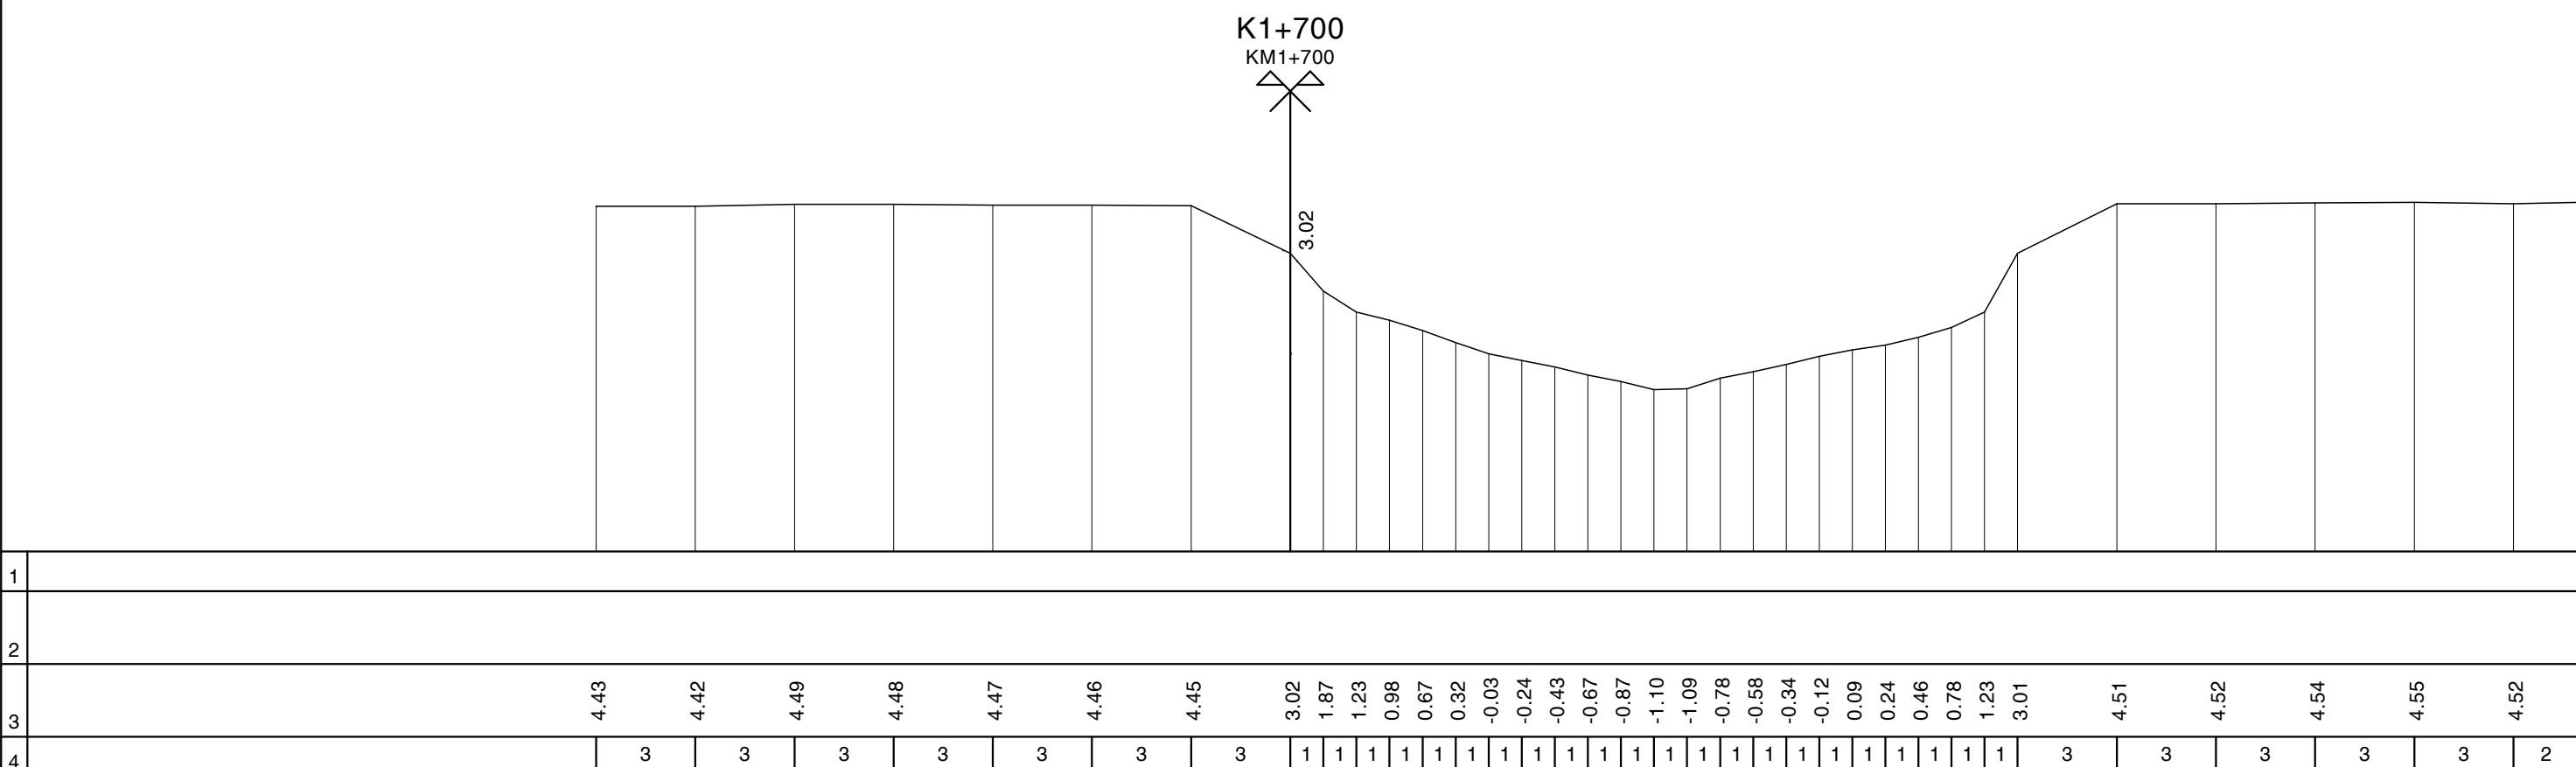


Nền (Đào/Đắp) 0.00-0.00 (m²)
 MR (Đào/Đắp) 0.00-0.00 (m²)
 Lê (Đào/Đắp) 11.62-0.00 (m²)


Đường Tự Nhiên
 Đường Thiết Kế
 Tỷ Lệ (X,Y) 1/200 1/200

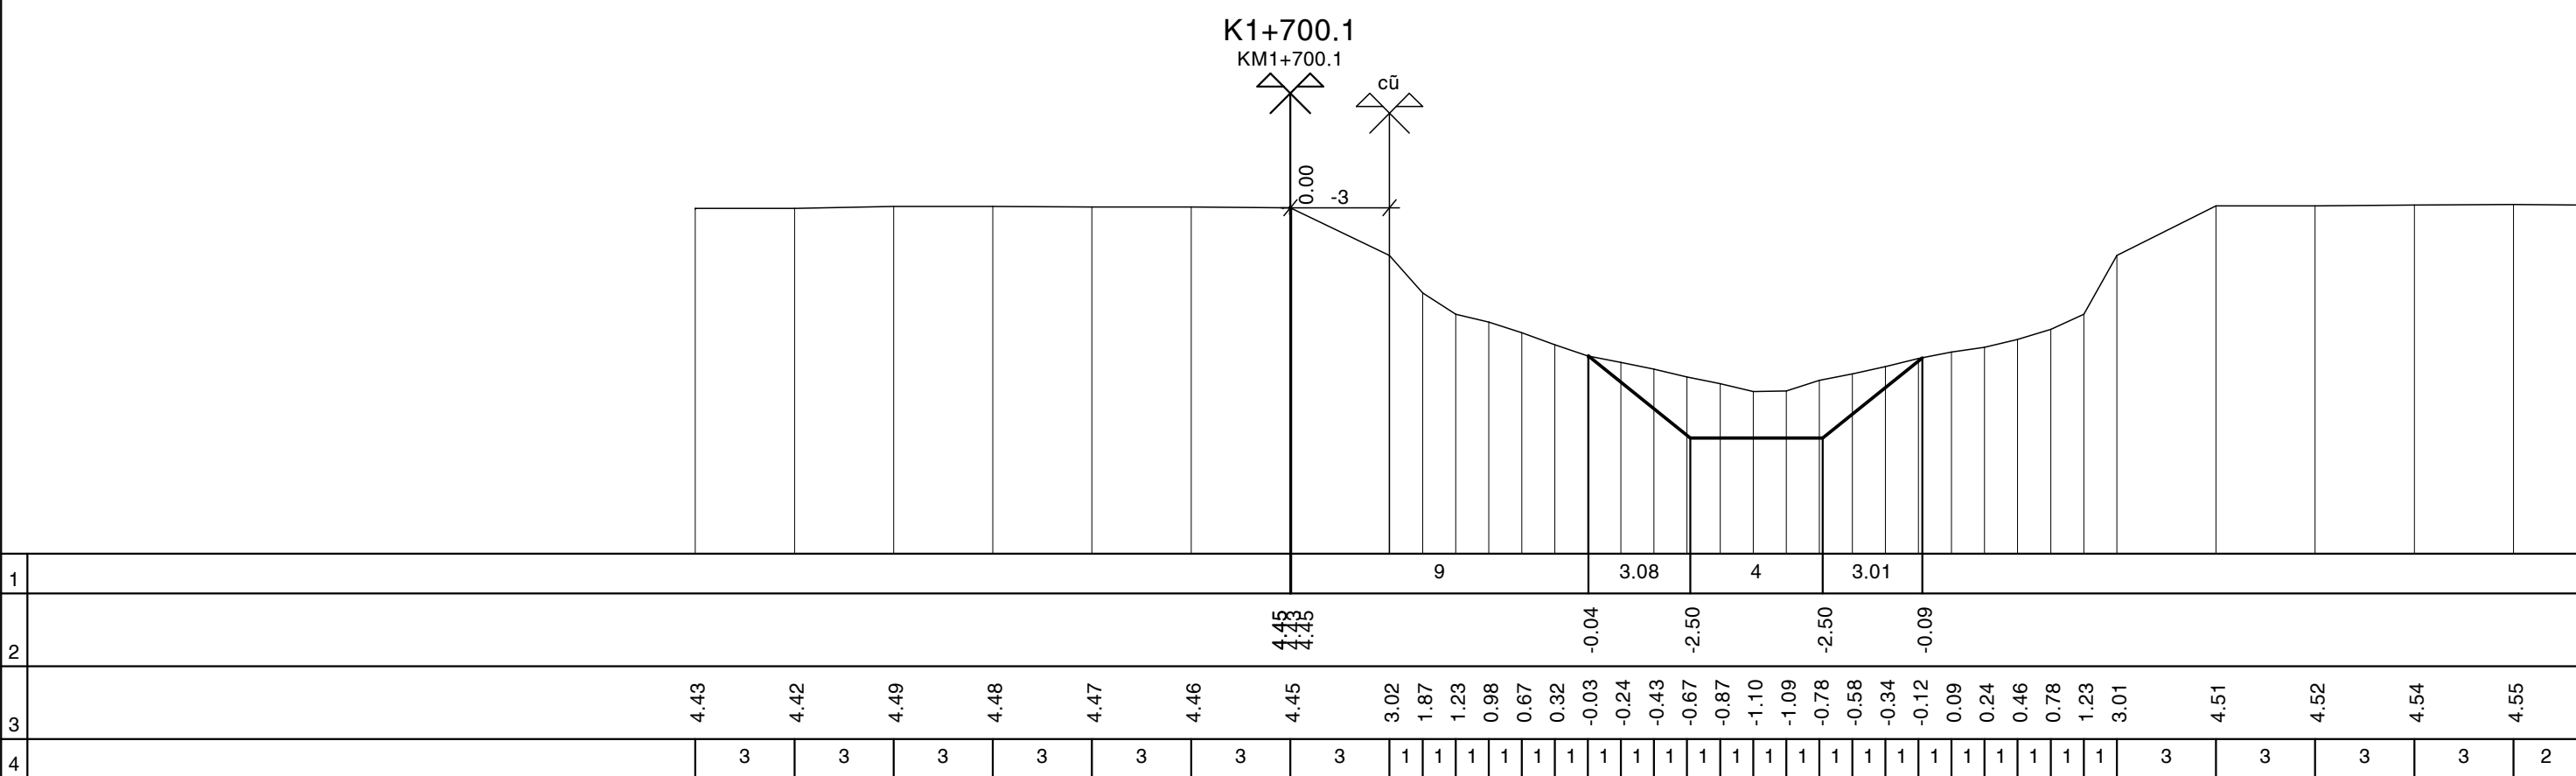


Nền (Đào/Đắp) 1.43-1.35 (m²)
 MR (Đào/Đắp) 0.00-0.00 (m²)
 Lê (Đào/Đắp) 10.84-1.41 (m²)

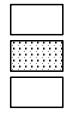


Đường Tự Nhiên
 Đường Thiết Kế
 Tỷ Lệ (X,Y) 1/200 1/200

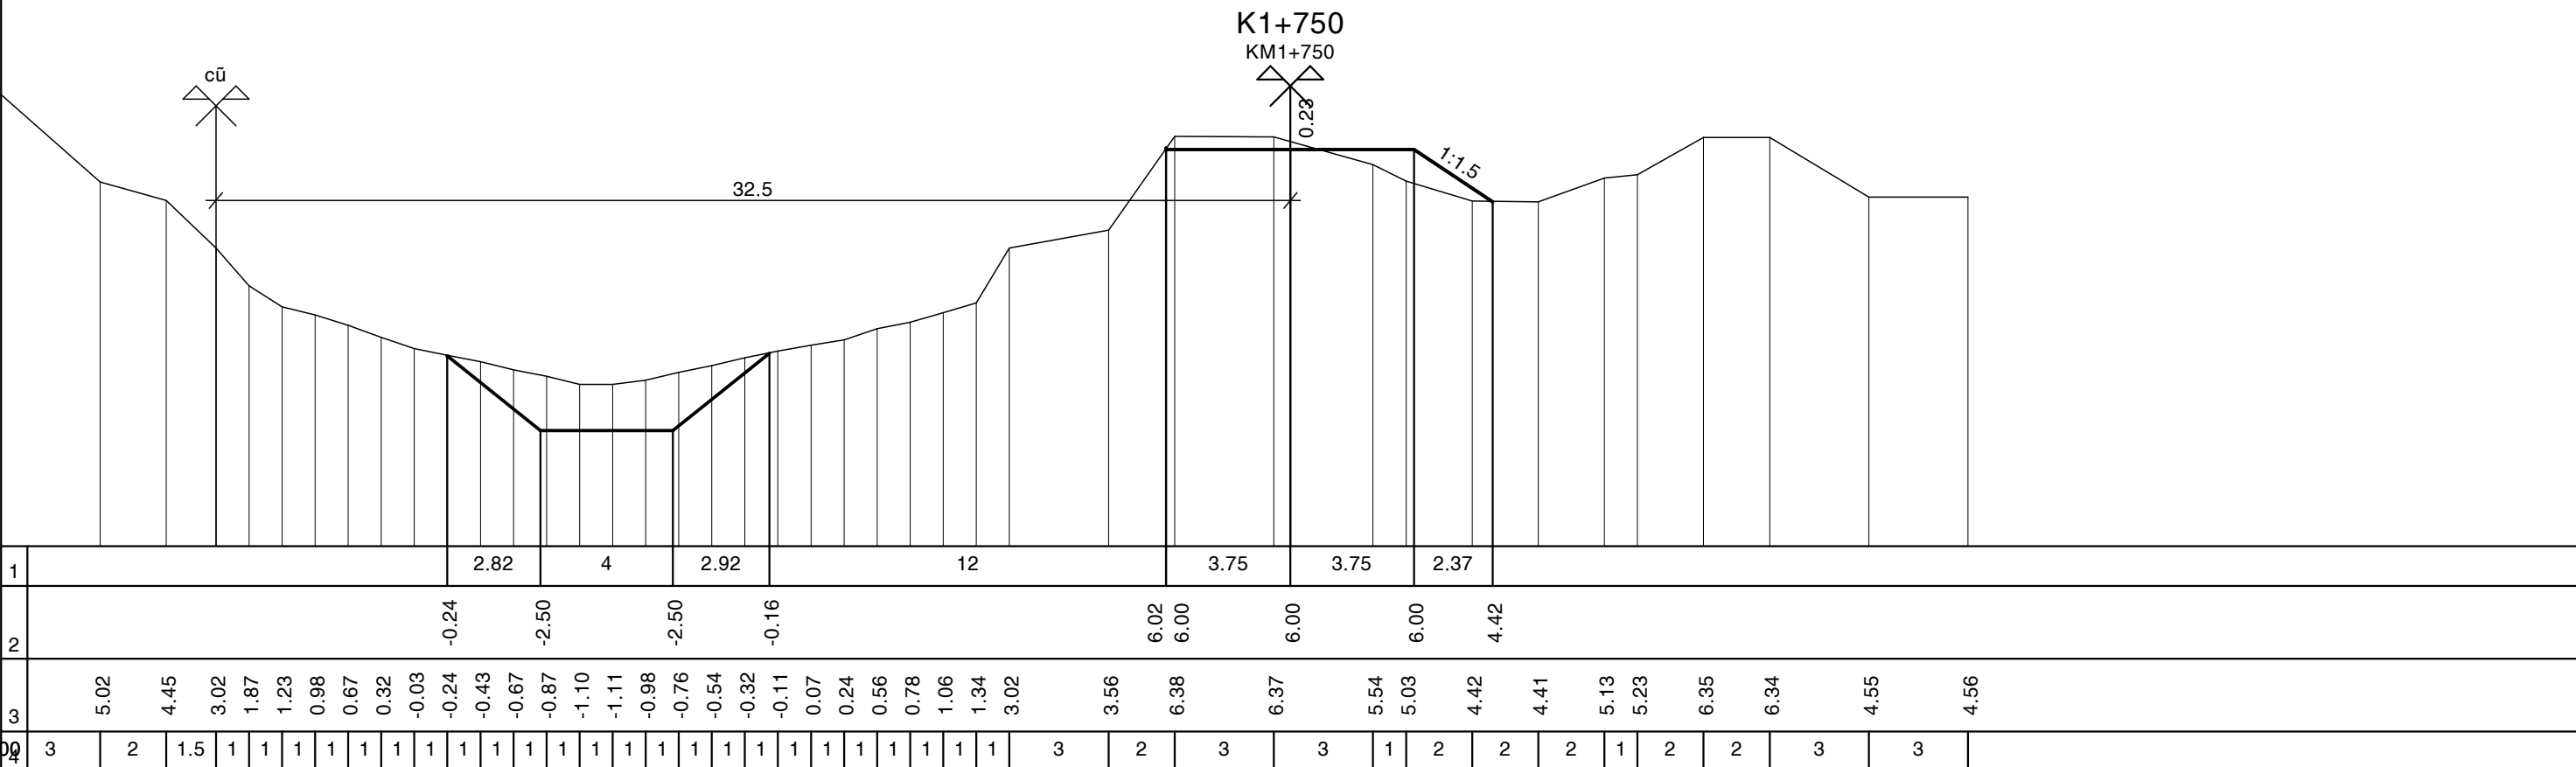


Nền (Đào/Đắp) 2.11-1.40 (m²)
 MR (Đào/Đắp) 0.00-0.00 (m²)
 Lê (Đào/Đắp) 10.81-1.66 (m²)

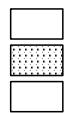


Đường Tự Nhiên
 Đường Thiết Kế
 Tỷ Lệ (X,Y) 1/200 1/200

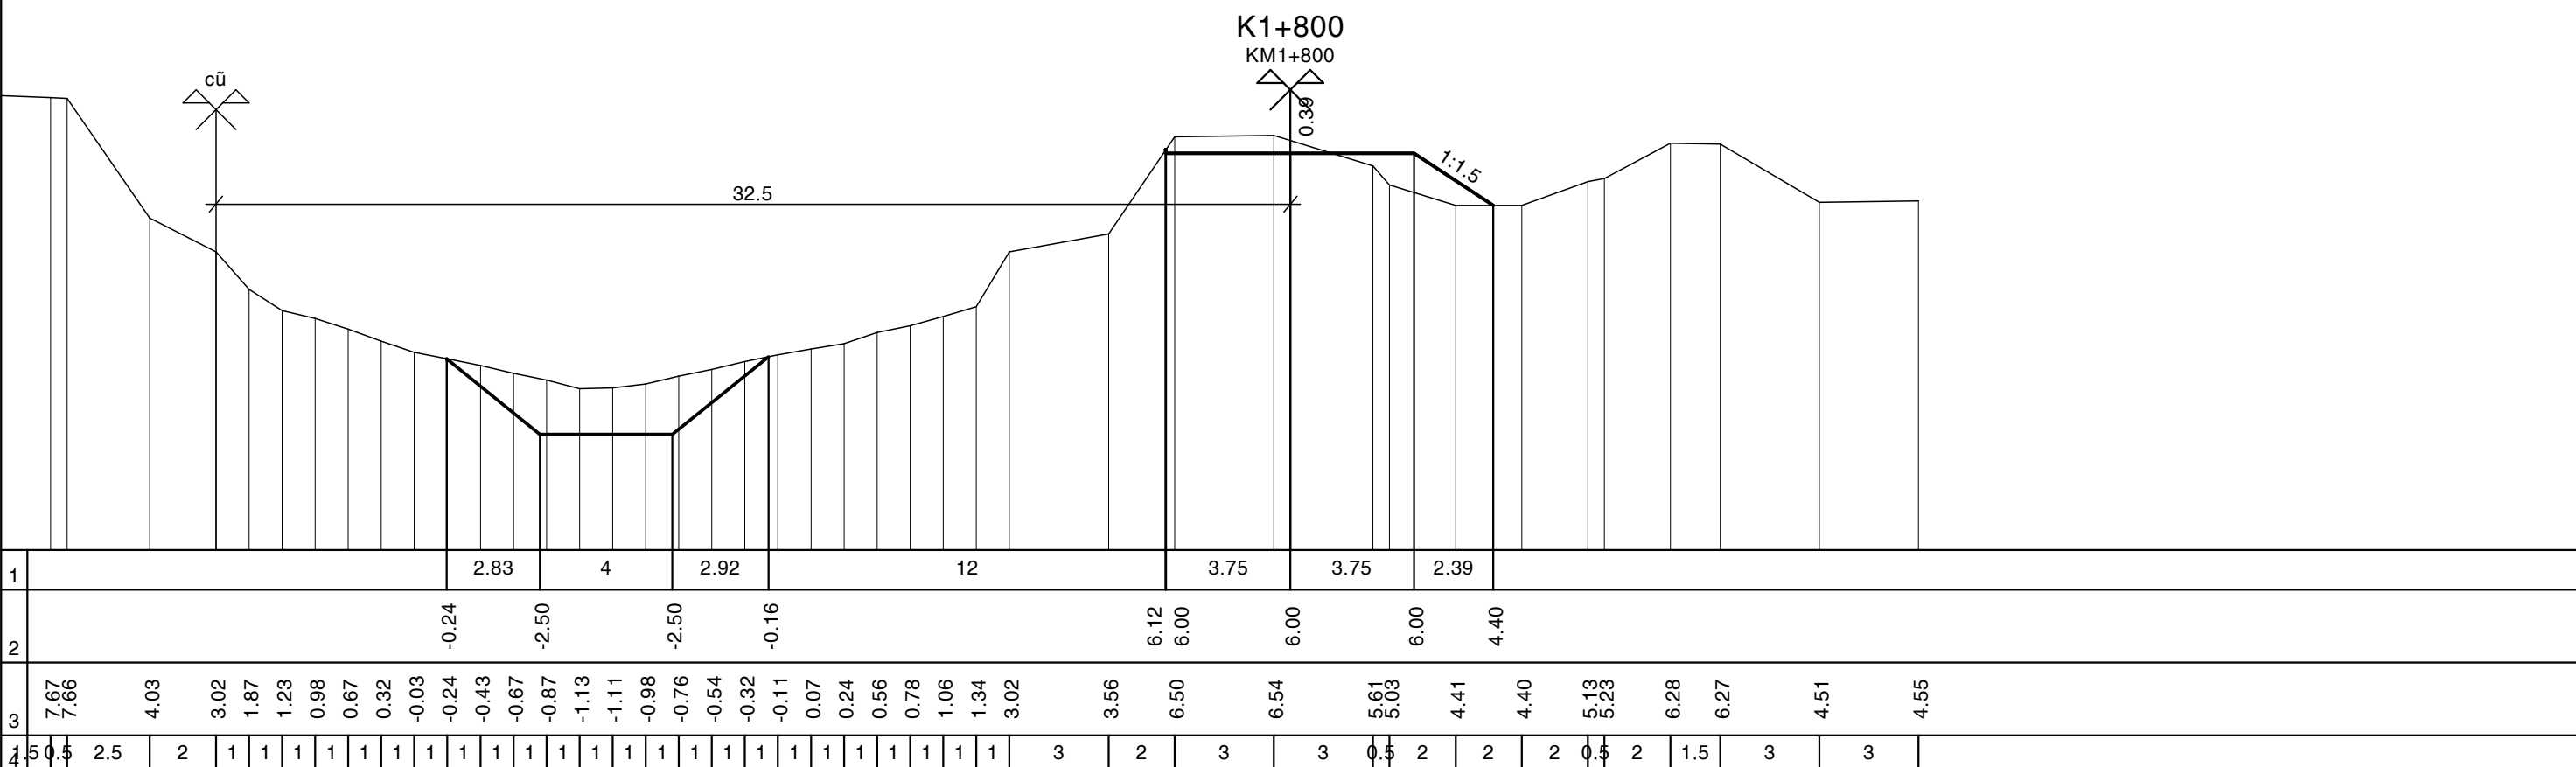


Nền (Đào/Đắp) 2.28-1.59 (m²)
 MR (Đào/Đắp) 0.00-0.00 (m²)
 Lê (Đào/Đắp) 10.88-1.79 (m²)

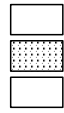


Đường Tự Nhiên
 Đường Thiết Kế
 Tỷ Lệ (X,Y) 1/200 1/200

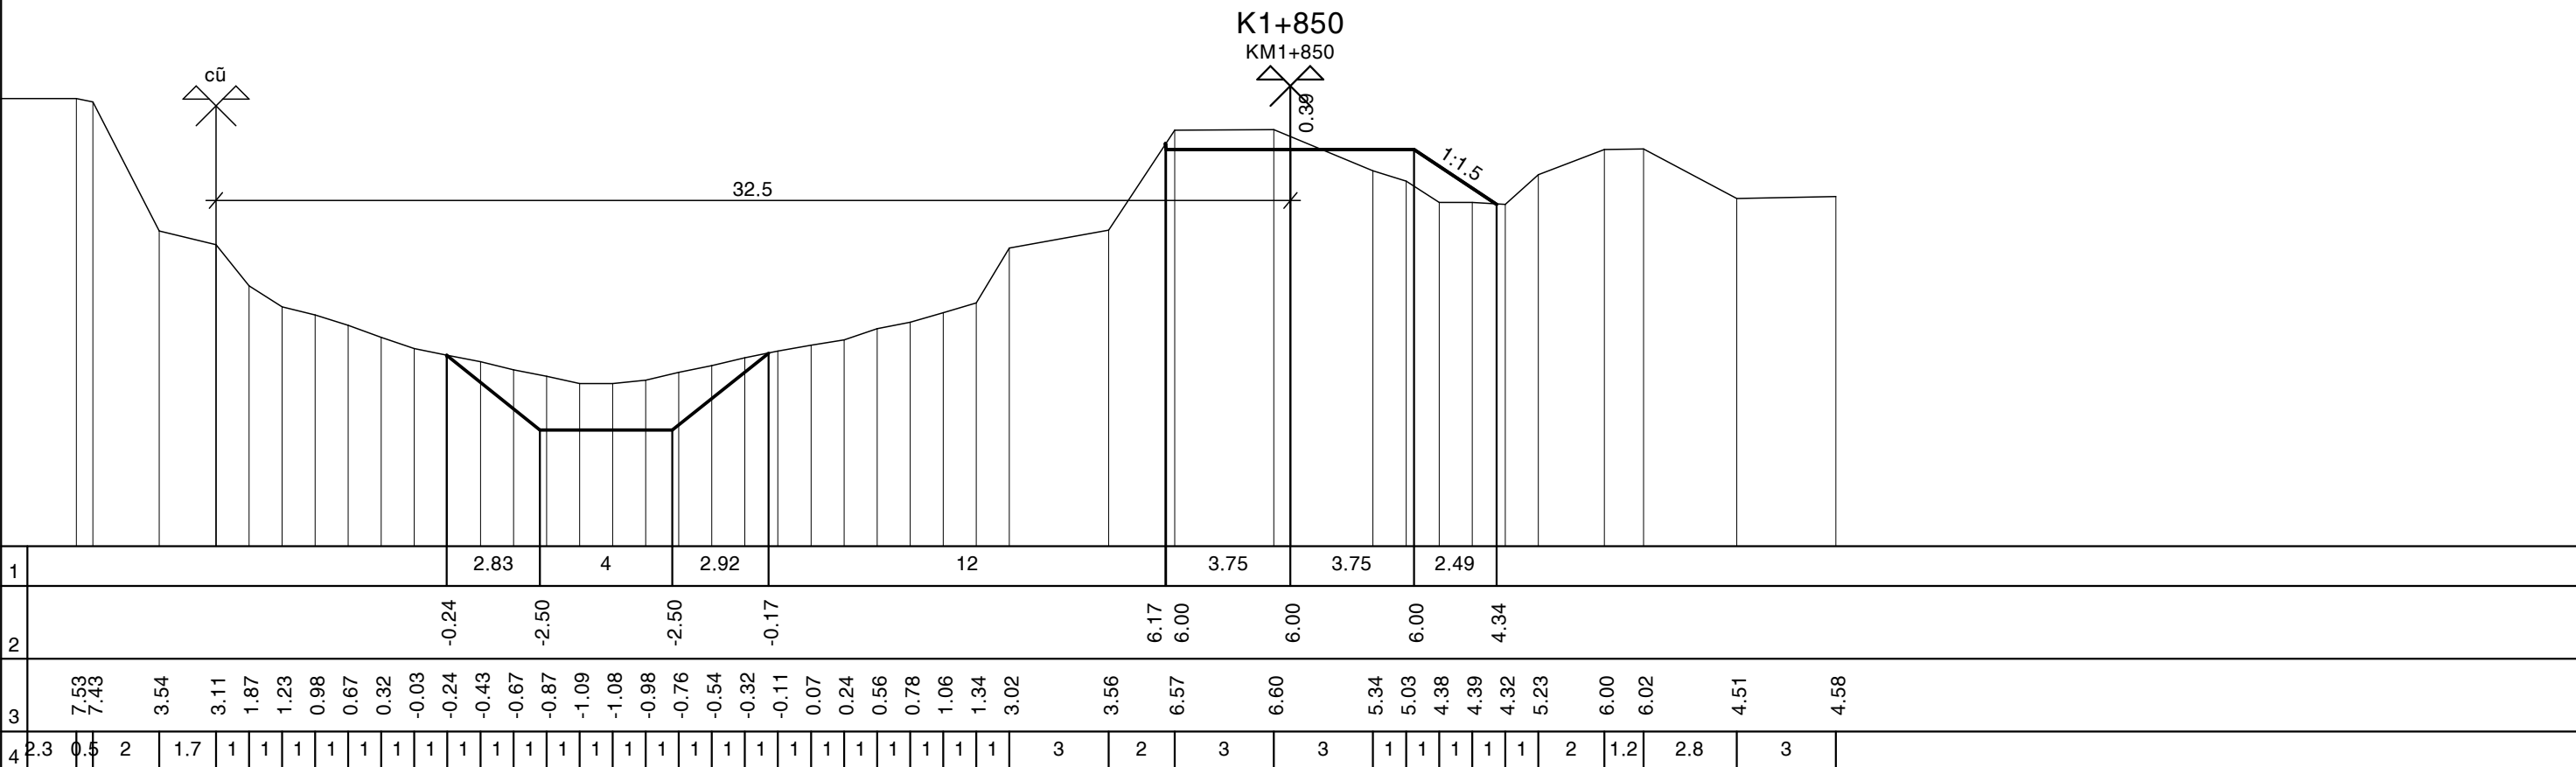


Nền (Đào/Đắp) 3.10-1.39 (m²)
 MR (Đào/Đắp) 0.00-0.00 (m²)
 Lê (Đào/Đắp) 10.92-2.03 (m²)

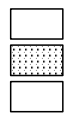


Đường Tự Nhiên
 Đường Thiết Kế
 Tỷ Lệ (X,Y) 1/200 1/200

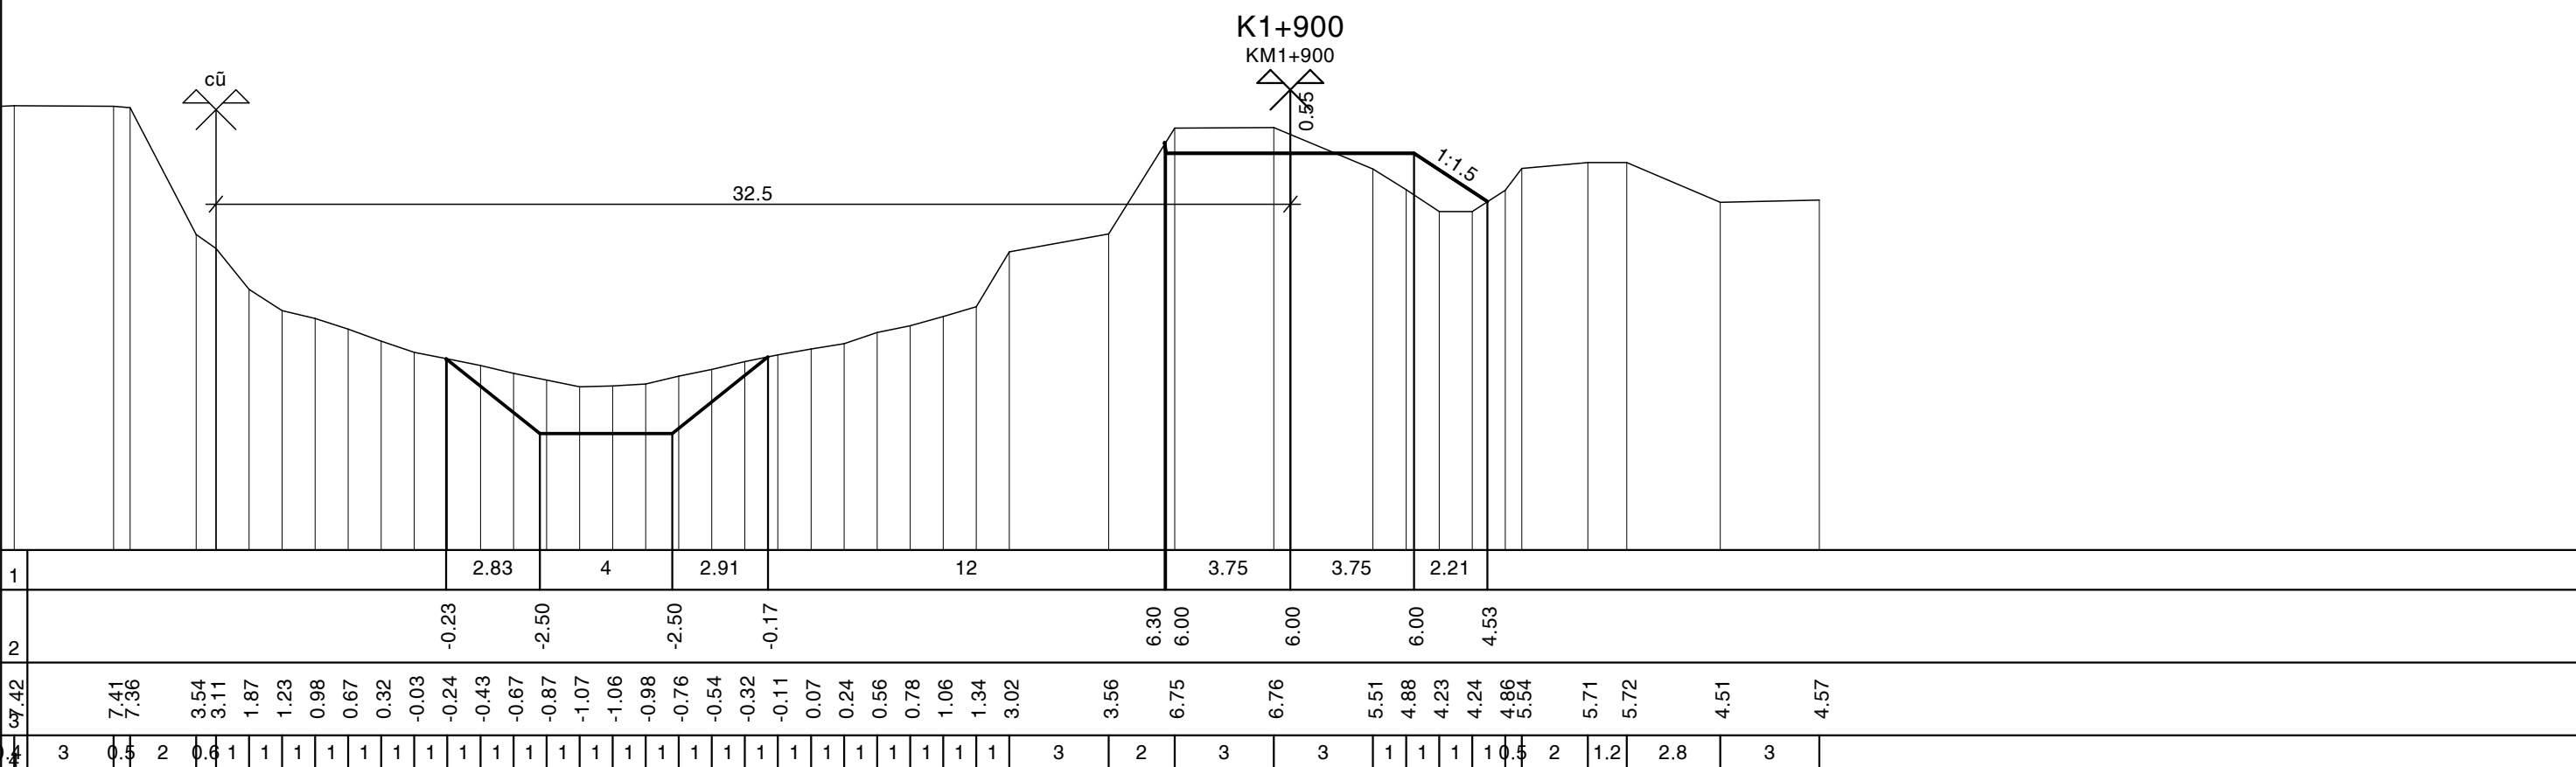


Nền (Đào/Đắp) 1.55-1.56 (m²)
 MR (Đào/Đắp) 0.00-0.00 (m²)
 Lê (Đào/Đắp) 11.68-1.56 (m²)

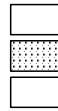


Đường Tự Nhiên
 Đường Thiết Kế
 Tỷ Lệ (X,Y) 1/200 1/200

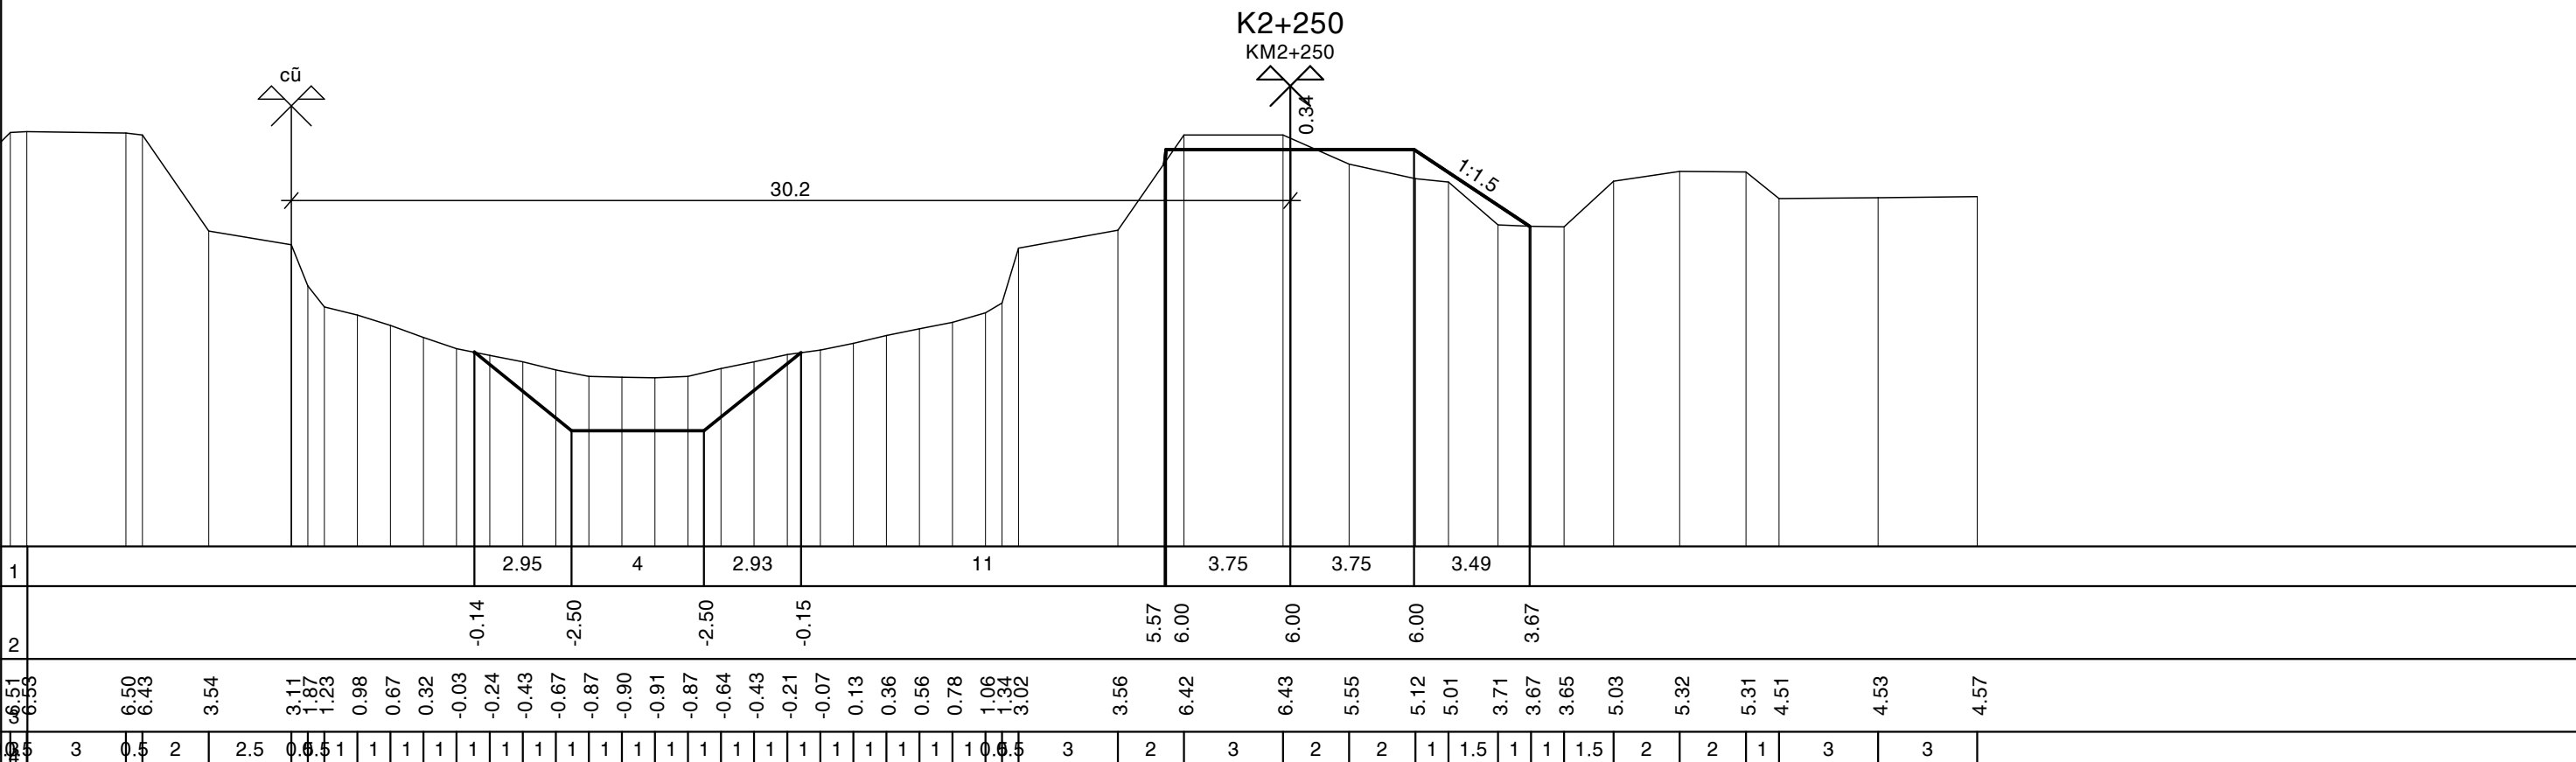

Nền (Đào/Đắp) 1.97-2.07 (m²)
 MR (Đào/Đắp) 0.00-0.00 (m²)
 Lê (Đào/Đắp) 14.14-0.57 (m²)

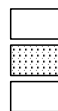


Đường Tự Nhiên
 Đường Thiết Kế
 Tỷ Lệ (X,Y) 1/200 1/200

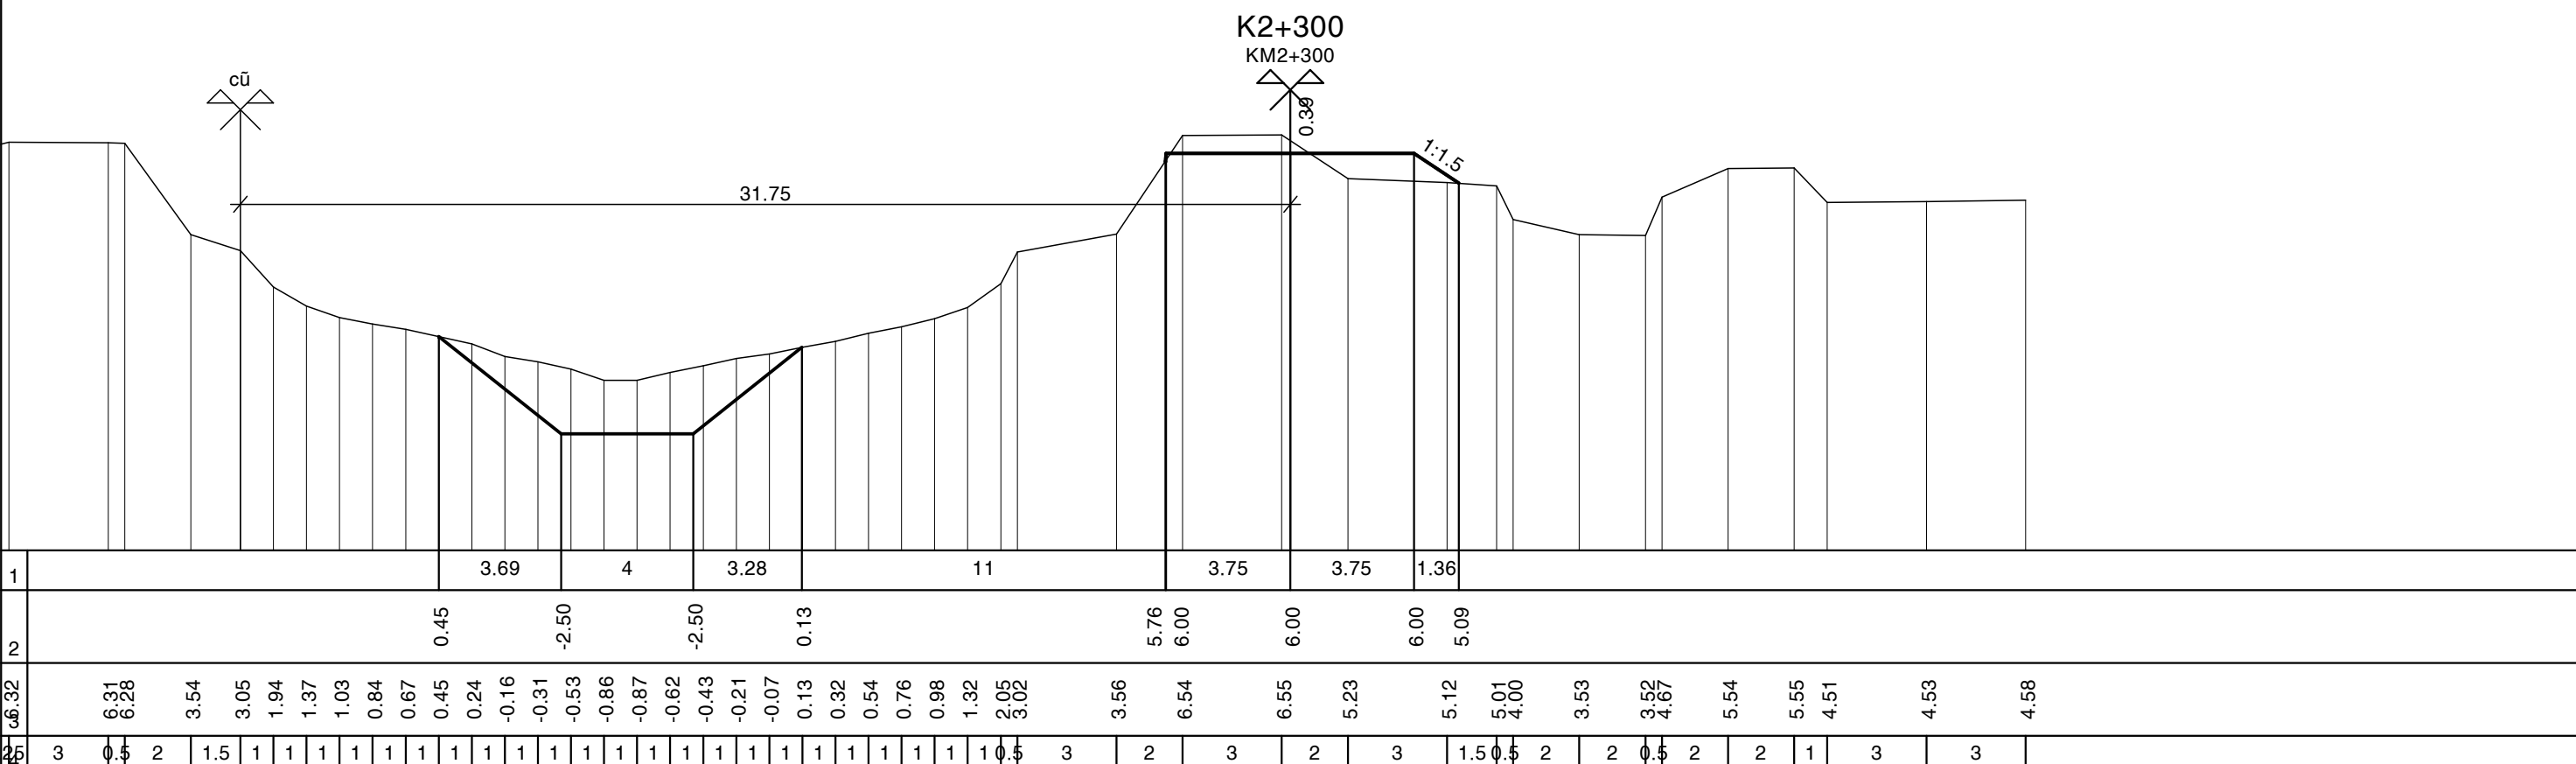


Nền (Đào/Đắp) 1.03-6.84 (m²)
 MR (Đào/Đắp) 0.00-0.00 (m²)
 Lê (Đào/Đắp) 14.87-0.31 (m²)

Đường Tự Nhiên
 Đường Thiết Kế
 Tỷ Lệ (X,Y) 1/200 1/200

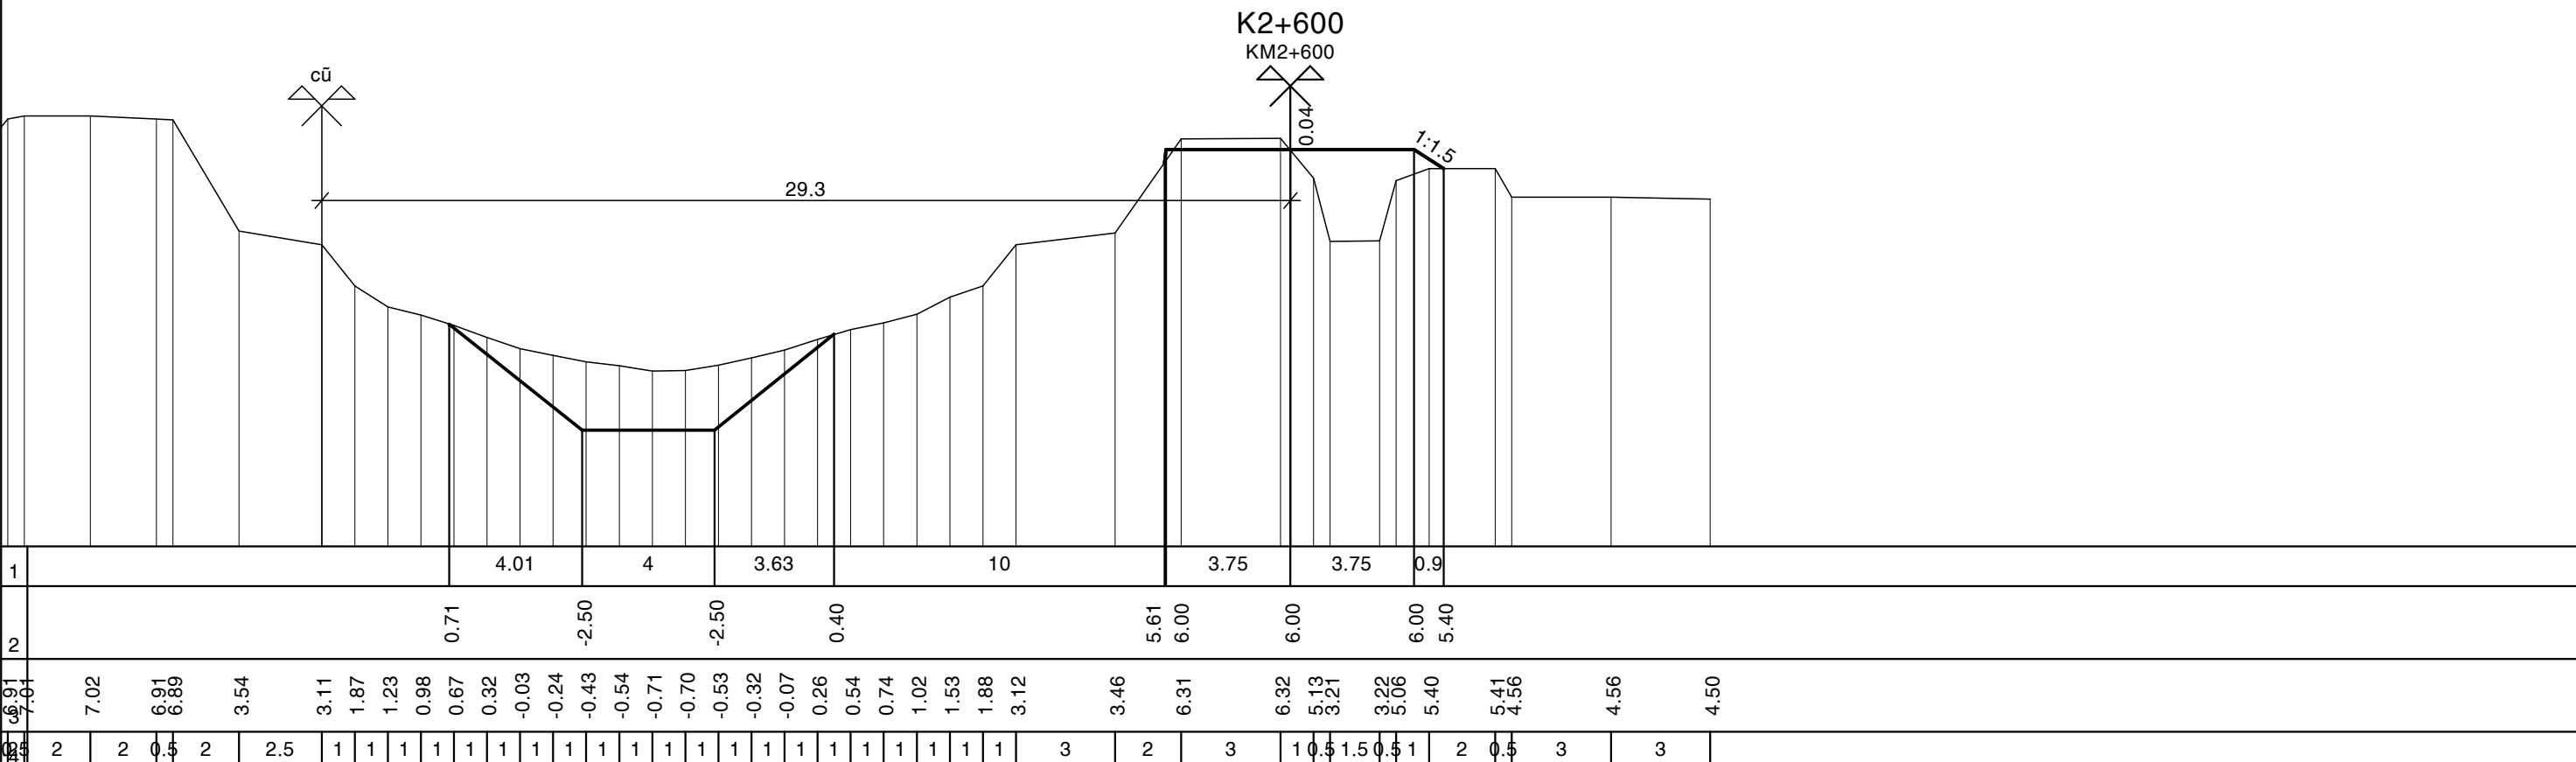


Nền (Đào/Đắp) 1.27-7.50 (m²)
 MR (Đào/Đắp) 0.00-0.00 (m²)
 Lê (Đào/Đắp) 14.94-0.38 (m²)

Đường Tự Nhiên
 Đường Thiết Kế
 Tỷ Lệ (X,Y) 1/200 1/200

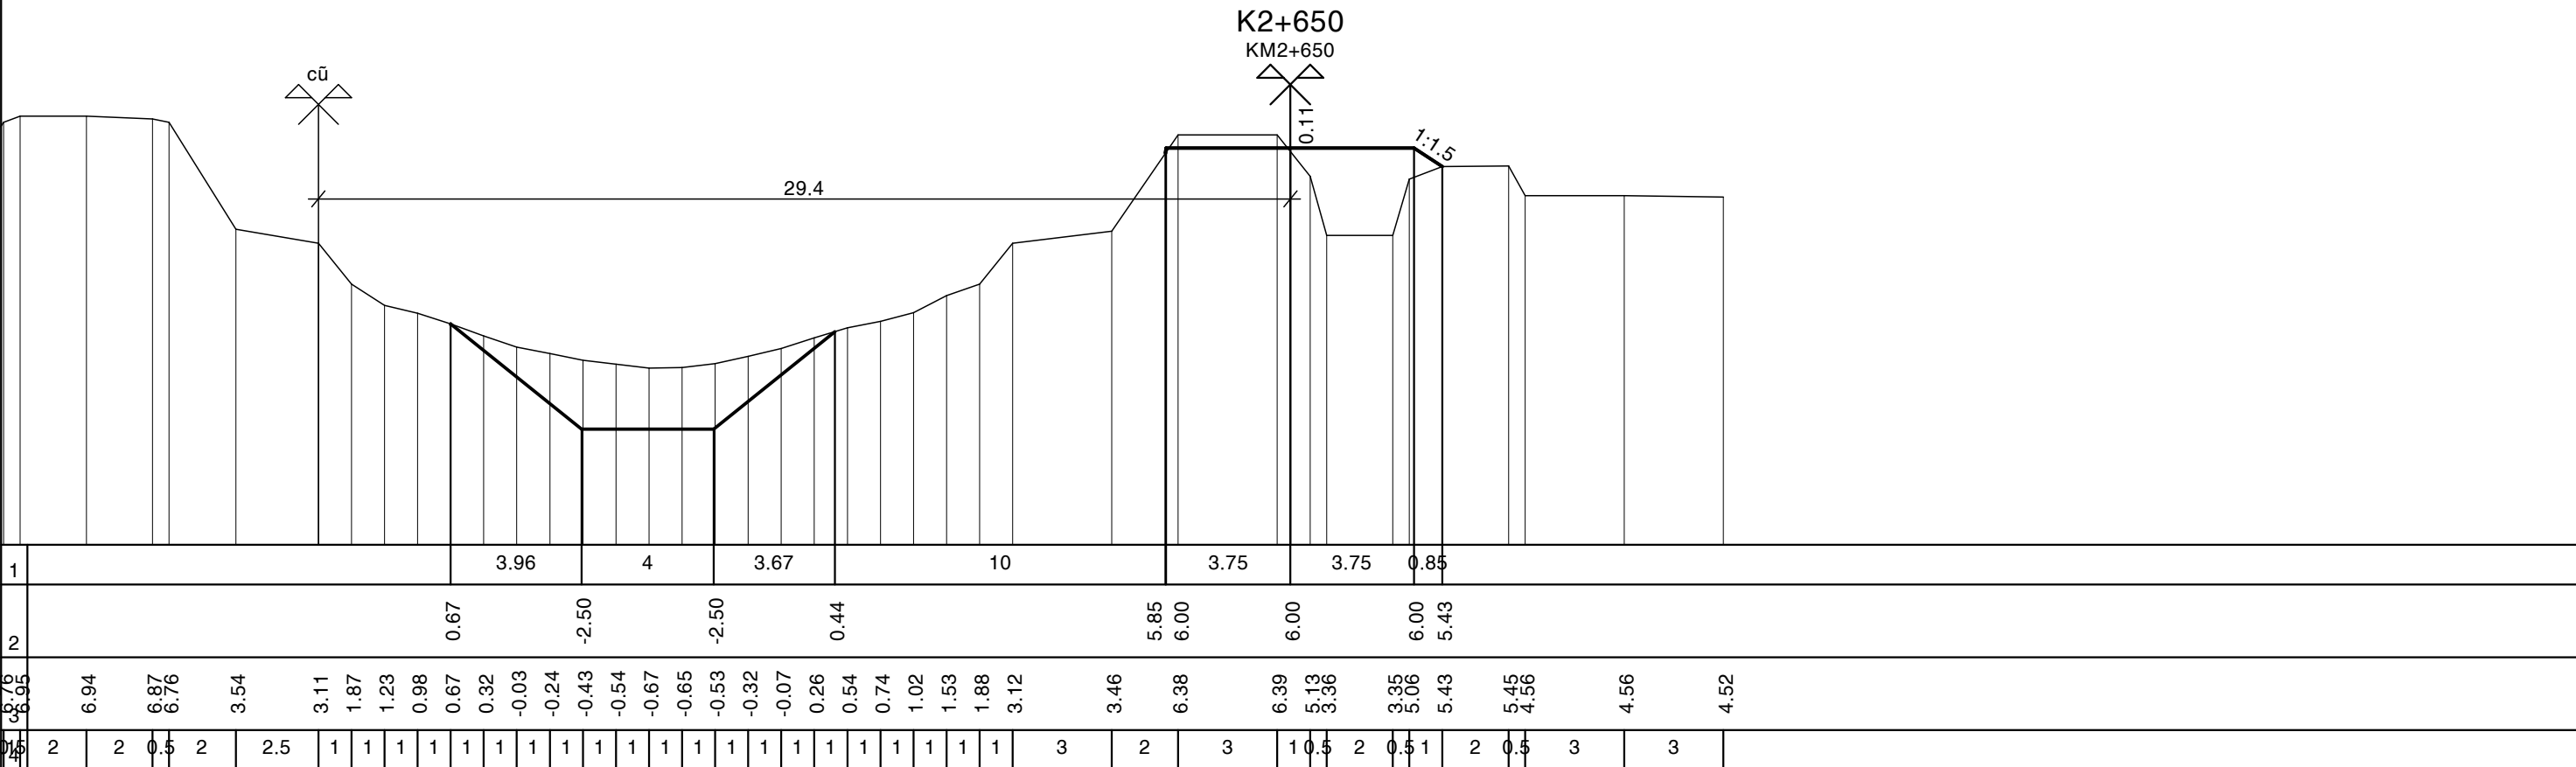


Nền (Đào/Đắp) 1.92-1.70 (m²)
 MR (Đào/Đắp) 0.00-0.00 (m²)
 Lê (Đào/Đắp) 15.79-0.67 (m²)

Đường Tự Nhiên
 Đường Thiết Kế
 Tỷ Lệ (X,Y) 1/200 1/200

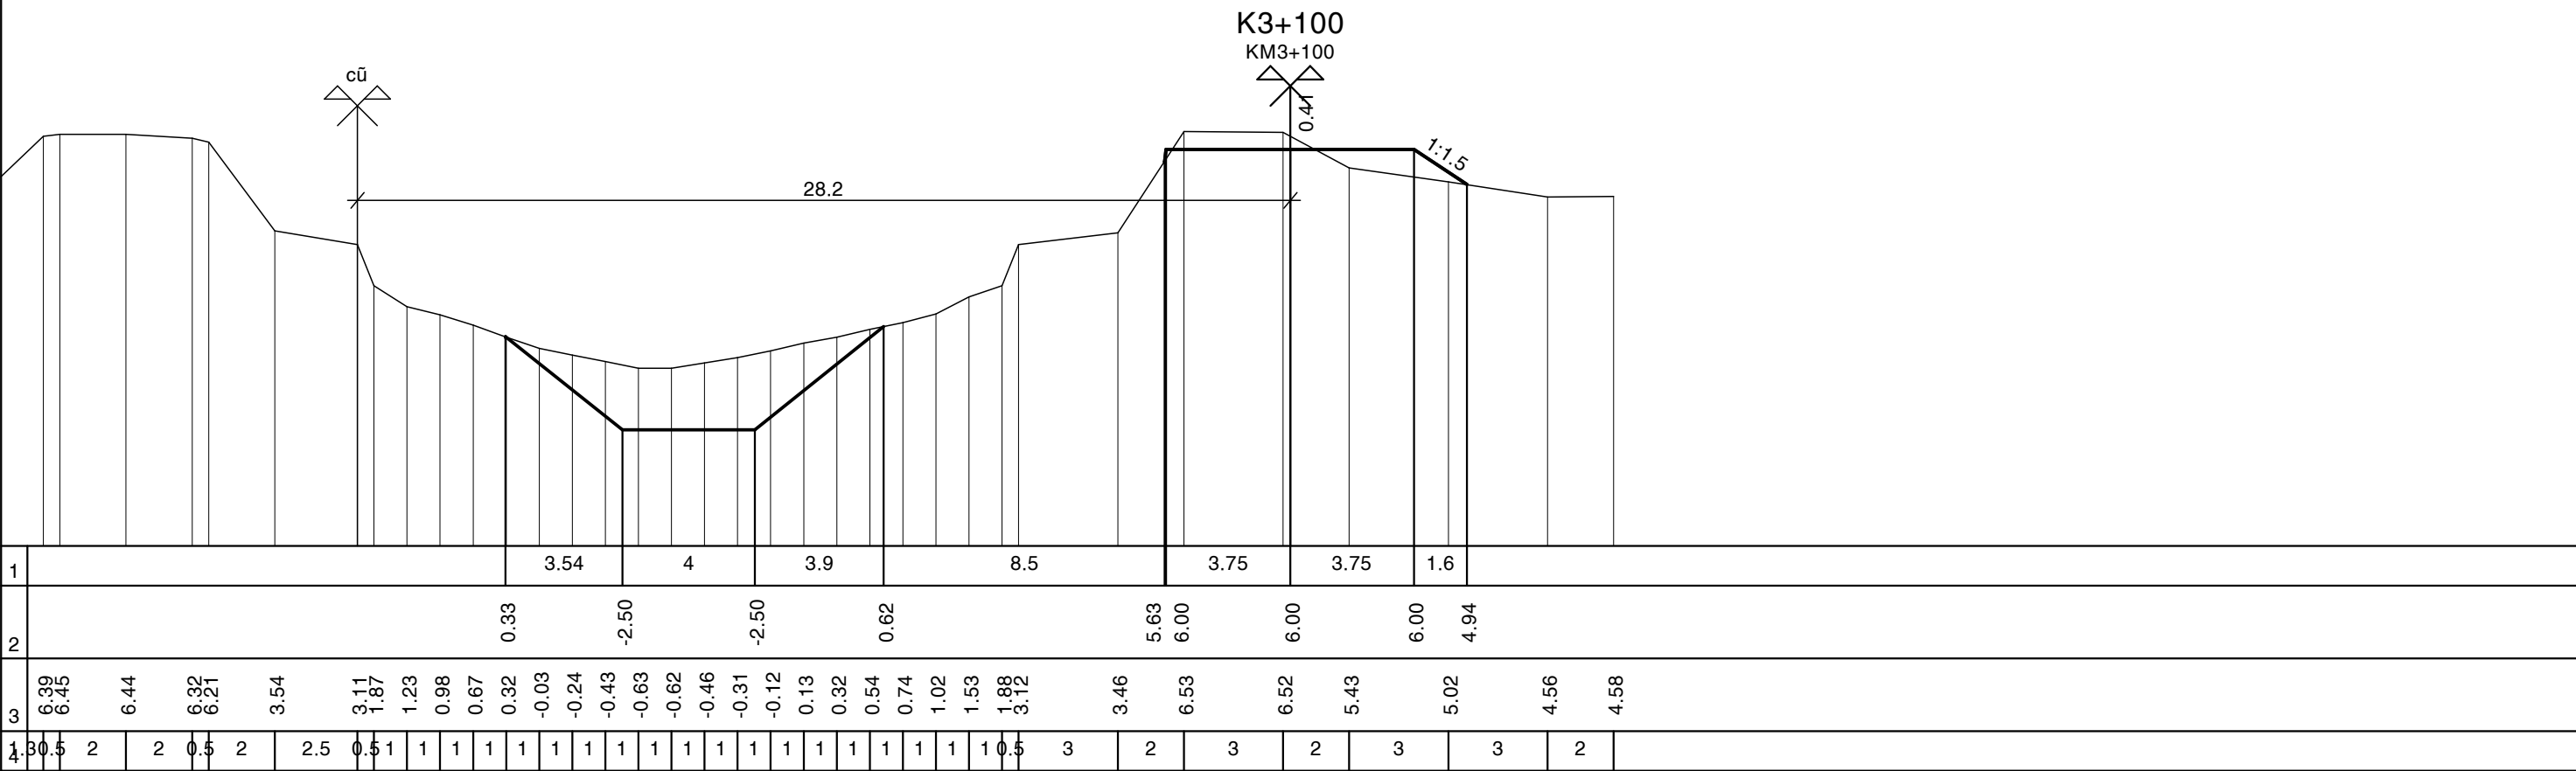


Nền (Đào/Đắp) 2.24-2.42 (m²)
 MR (Đào/Đắp) 0.00-0.00 (m²)
 Lê (Đào/Đắp) 15.96-0.92 (m²)


Đường Tự Nhiên
 Đường Thiết Kế
 Tỷ Lệ (X,Y) 1/200 1/200

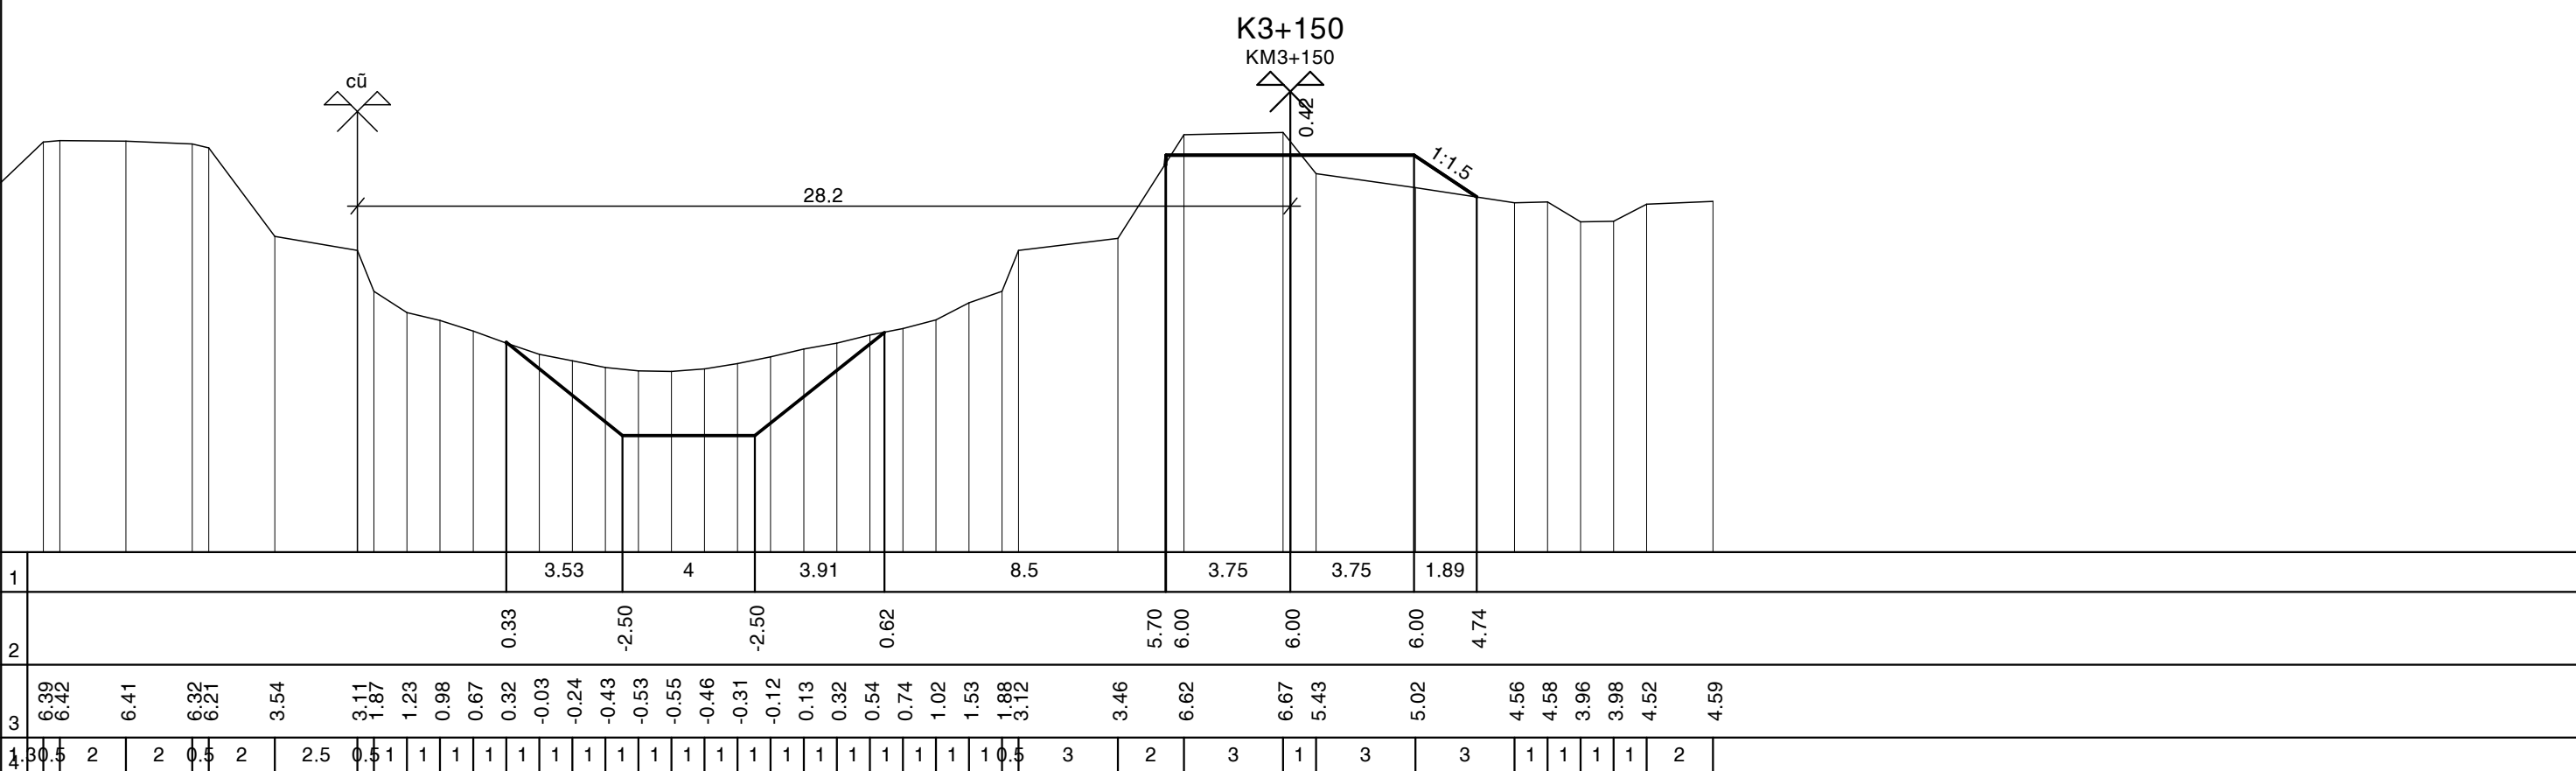


Nền (Đào/Đắp) 2.64-2.19 (m²)
 MR (Đào/Đắp) 0.00-0.00 (m²)
 Lê (Đào/Đắp) 18.48-0.90 (m²)

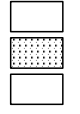


Đường Tự Nhiên
 Đường Thiết Kế
 Tỷ Lệ (X,Y) 1/200 1/200

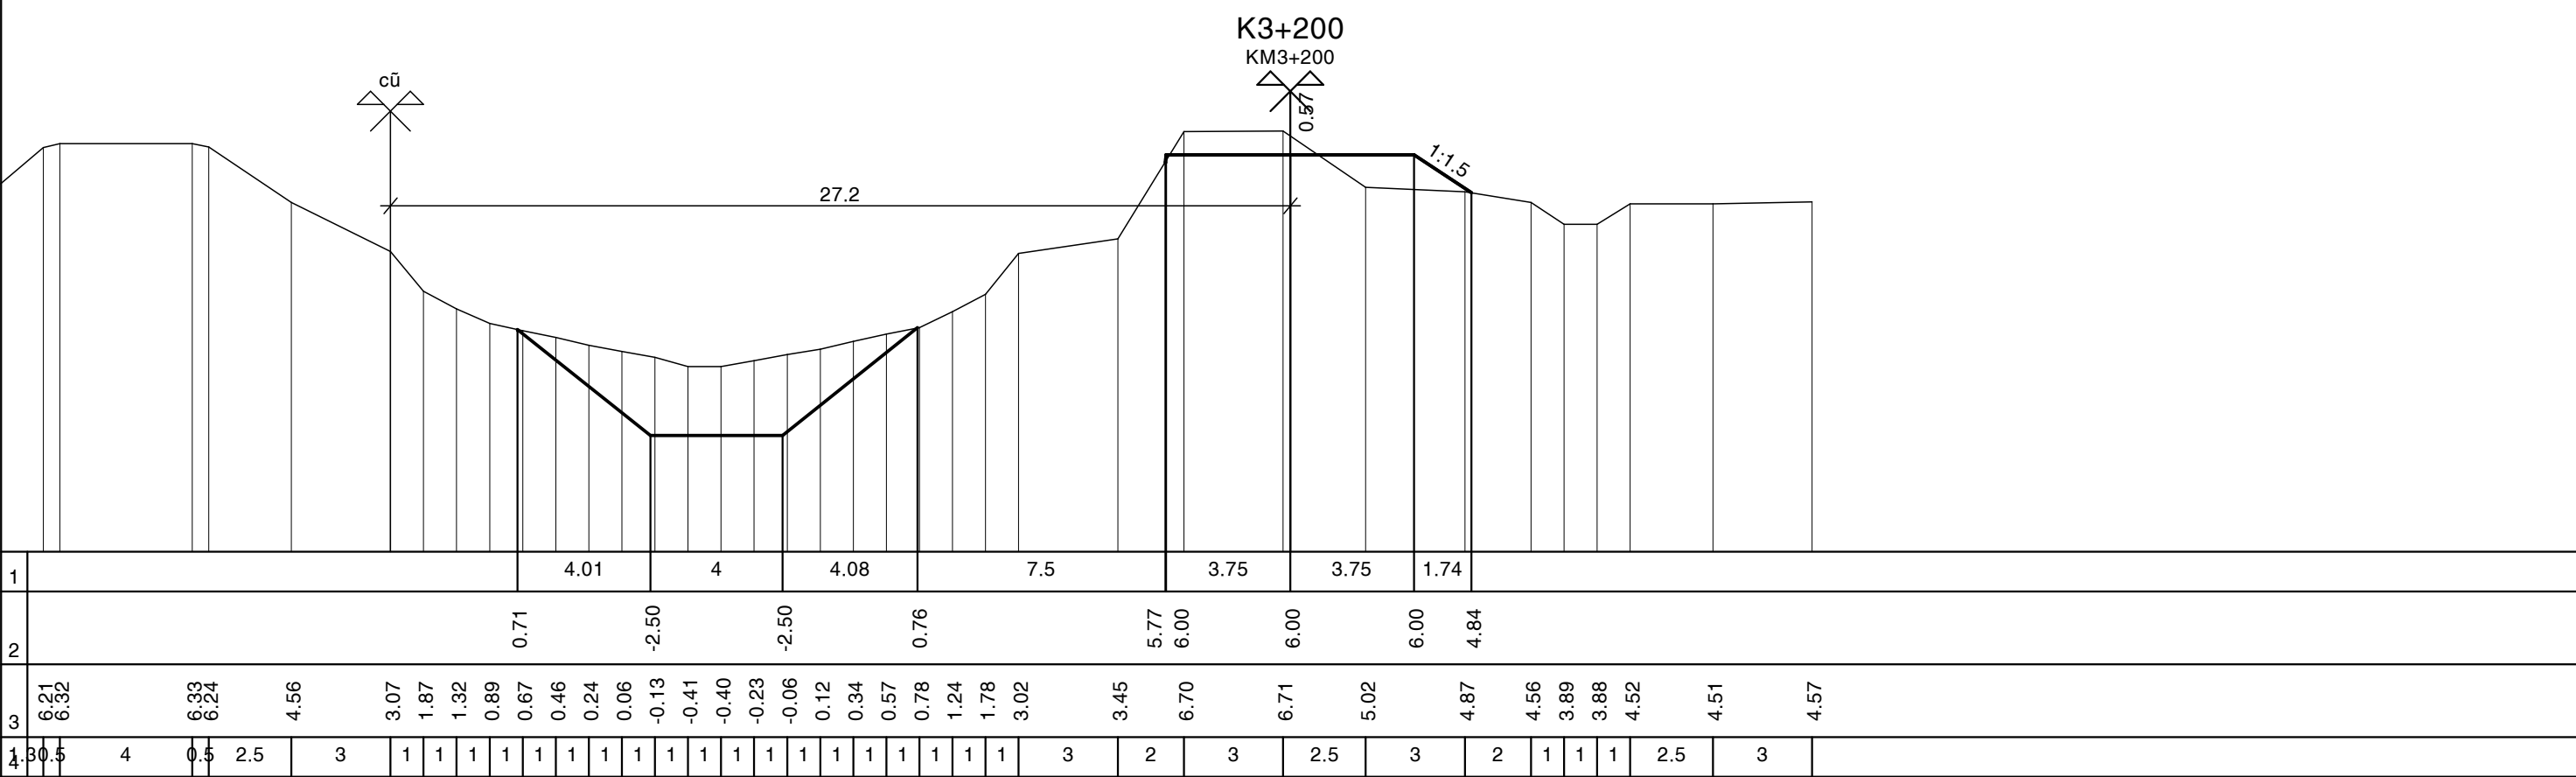


Nền (Đào/Đắp) 3.21-2.14 (m²)
 MR (Đào/Đắp) 0.00-0.00 (m²)
 Lê (Đào/Đắp) 18.27-8.65 (m²)

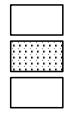


Đường Tự Nhiên
 Đường Thiết Kế
 Tỷ Lệ (X,Y) 1/200 1/200

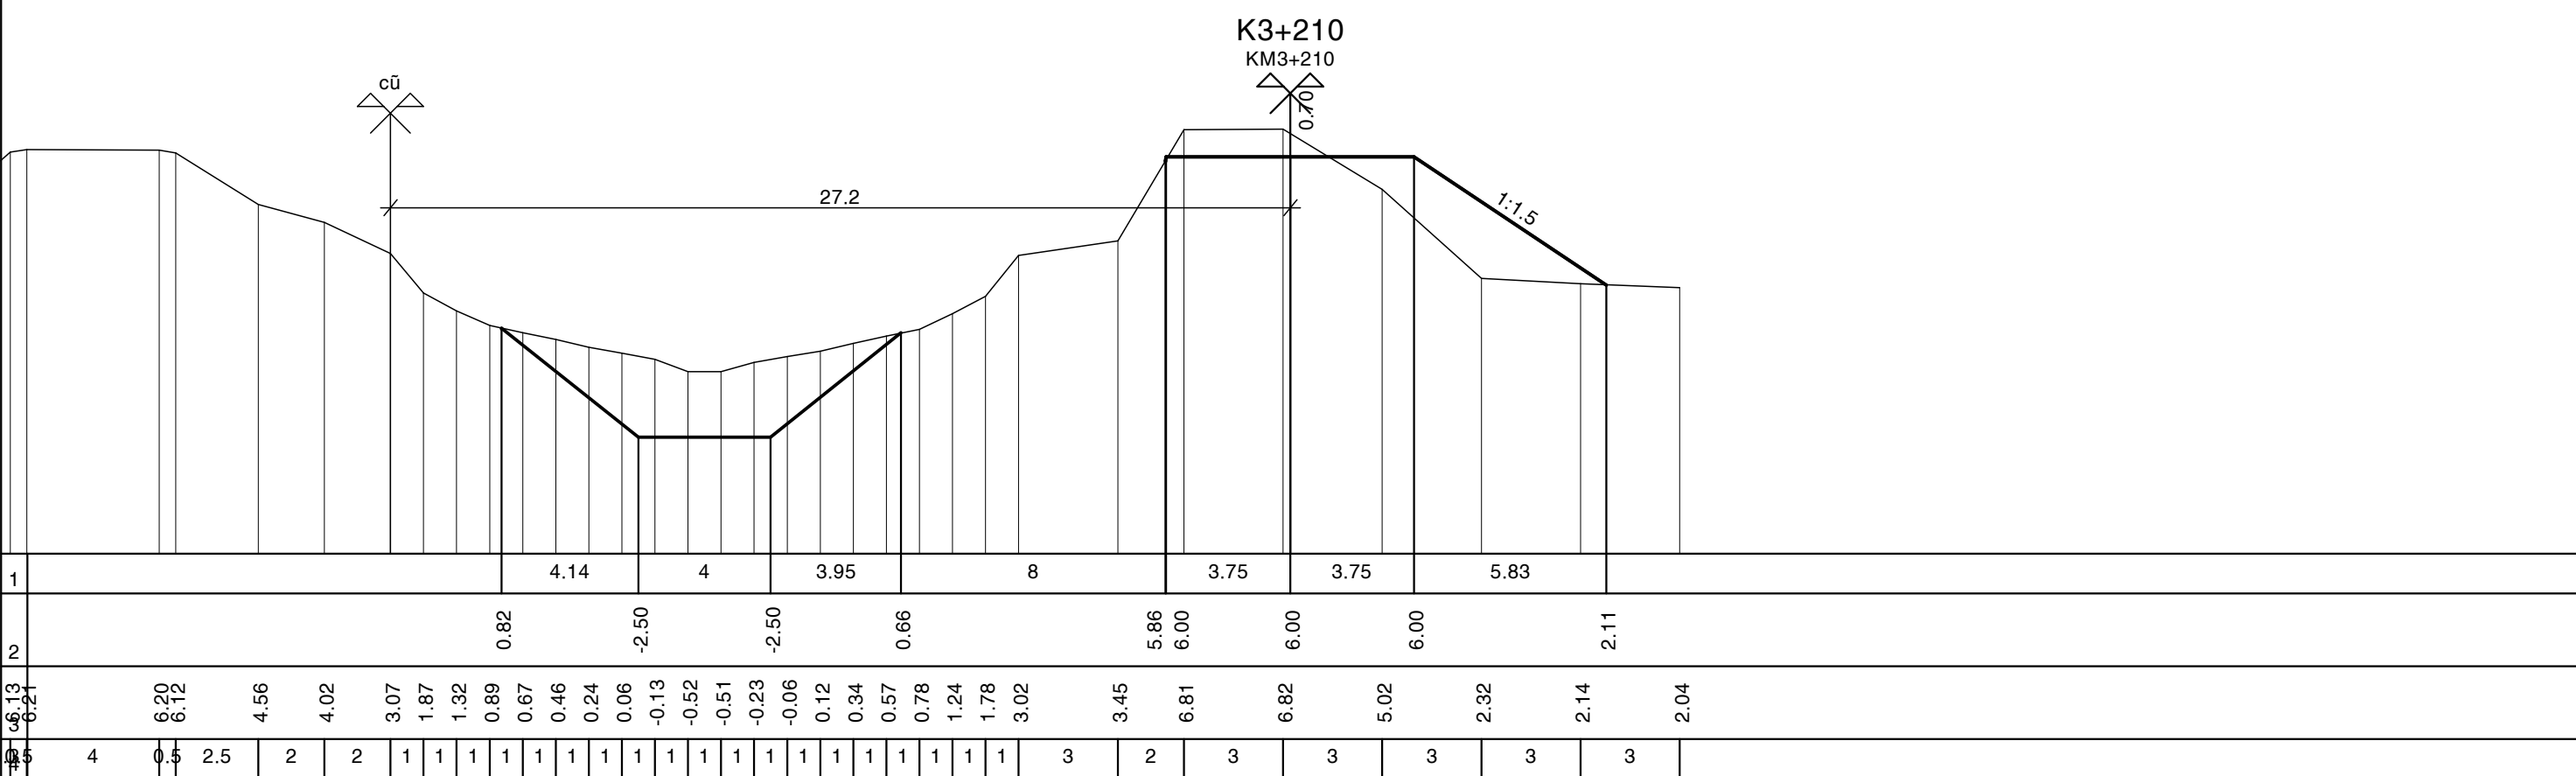


Nền (Đào/Đắp) 0.00-0.00 (m²)
 MR (Đào/Đắp) 0.00-0.00 (m²)
 Lê (Đào/Đắp) 13.62-0.00 (m²)

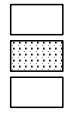


Đường Tự Nhiên
 Đường Thiết Kế
 Tỷ Lệ (X,Y) 1/200 1/200

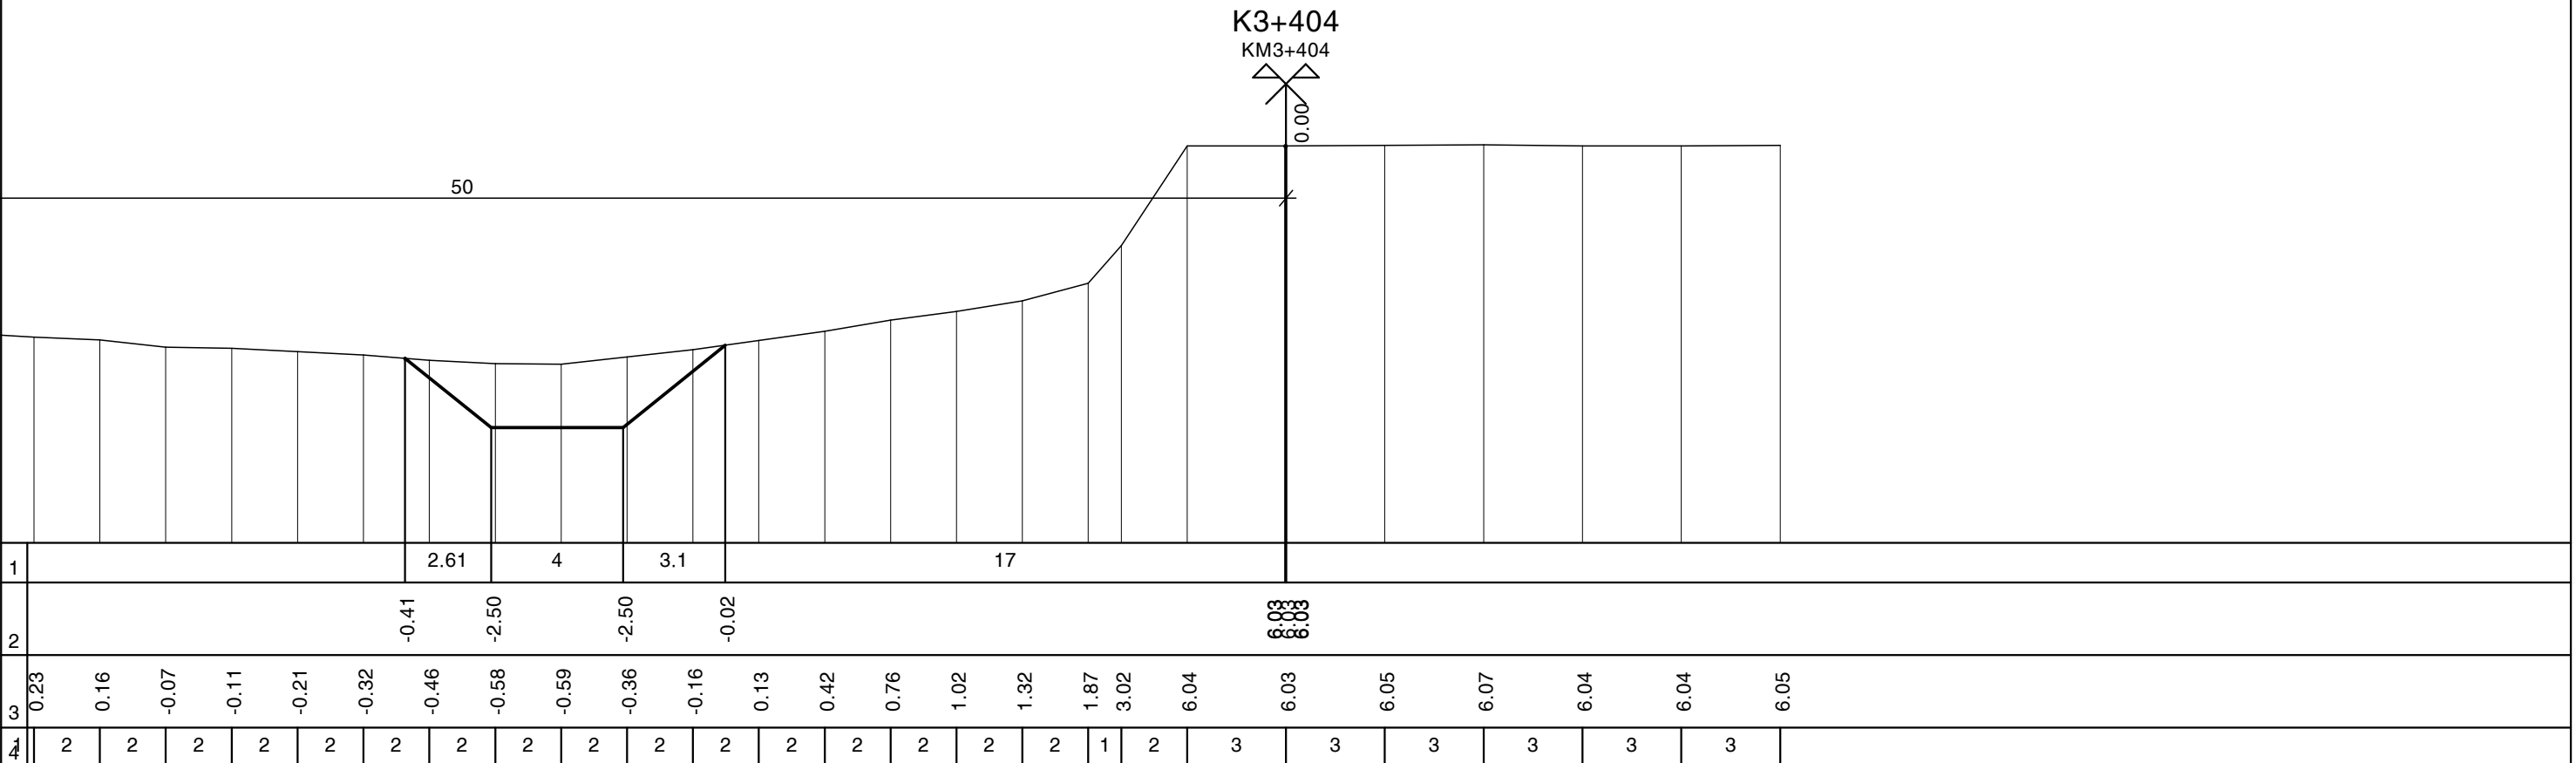

Nền (Đào/Đắp) 0.00-0.00 (m²)
 MR (Đào/Đắp) 0.00-0.00 (m²)
 Lê (Đào/Đắp) 13.62-0.00 (m²)

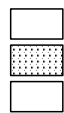


Đường Tự Nhiên
 Đường Thiết Kế
 Tỷ Lệ (X,Y) 1/200 1/200

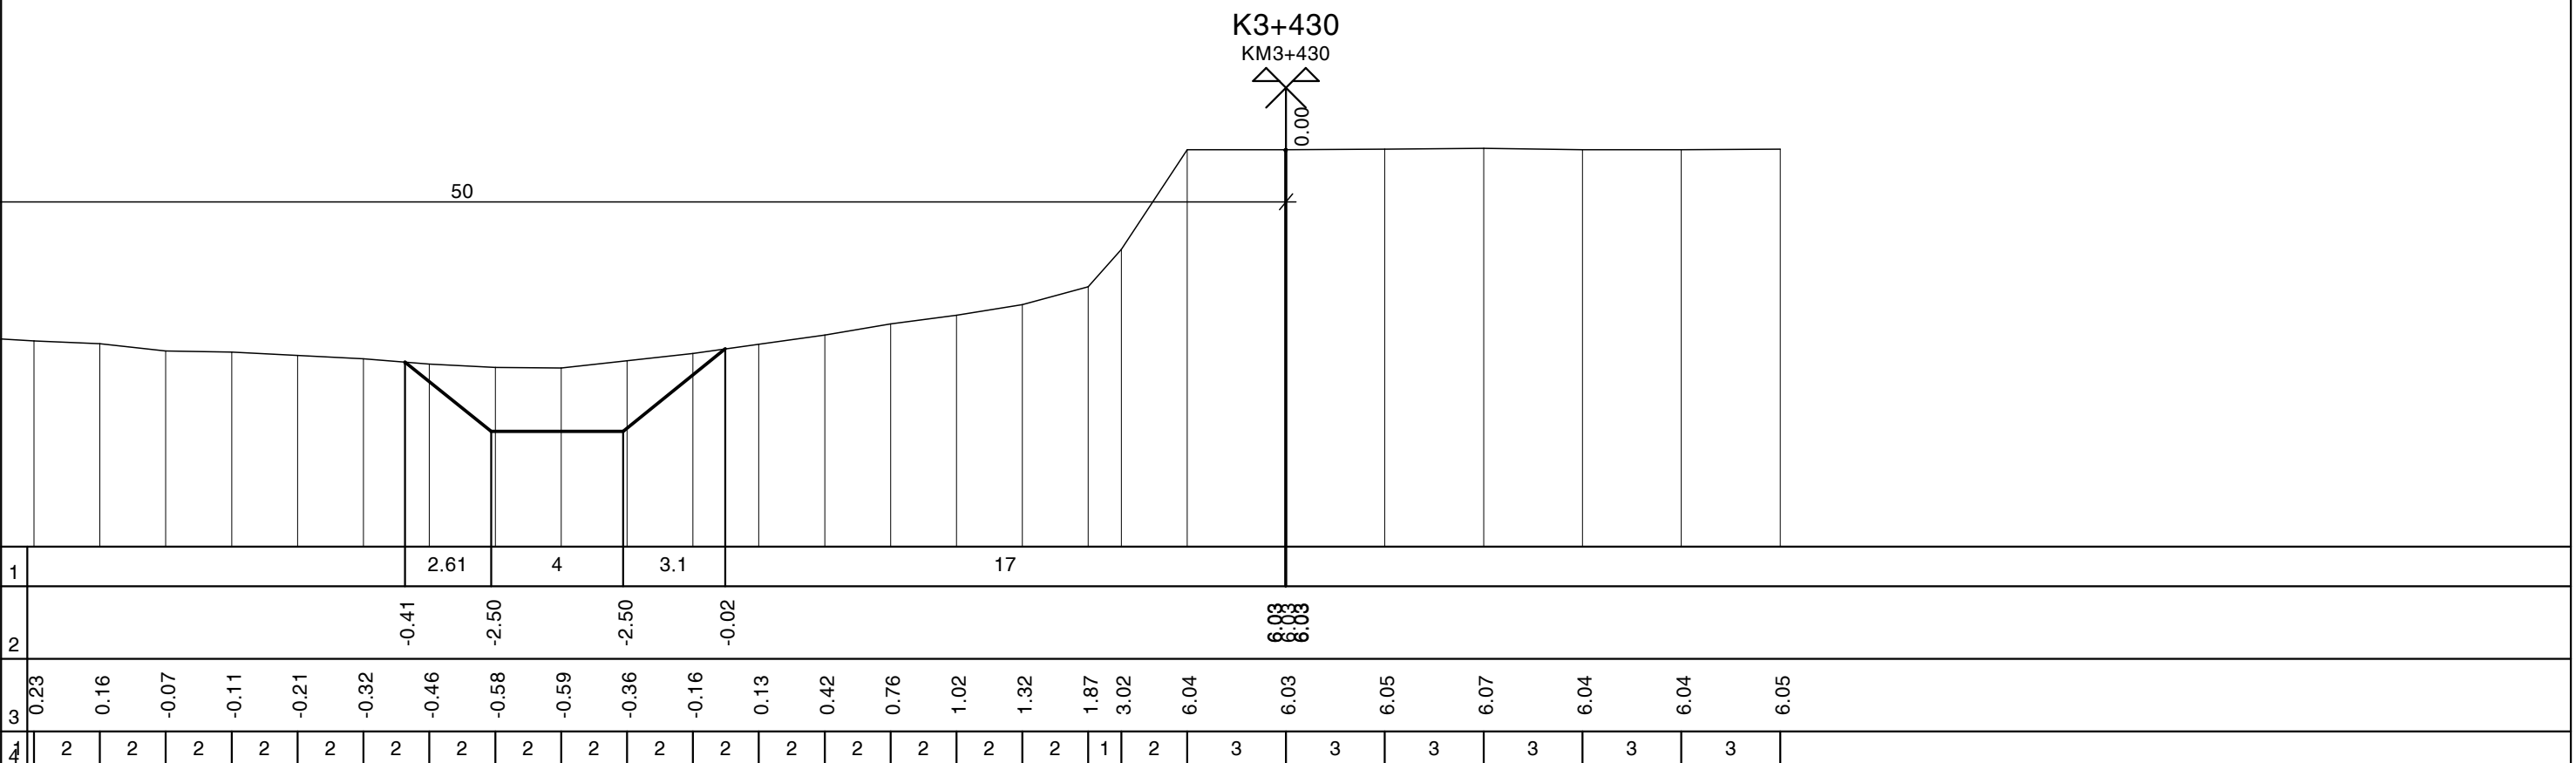

Nền (Đào/Đắp) 0.00-0.00 (m²)
 MR (Đào/Đắp) 0.00-0.00 (m²)
 Lê (Đào/Đắp) 0.00-0.00 (m²)


Đường Tự Nhiên
 Đường Thiết Kế
 Tỷ Lệ (X,Y) 1/200 1/200

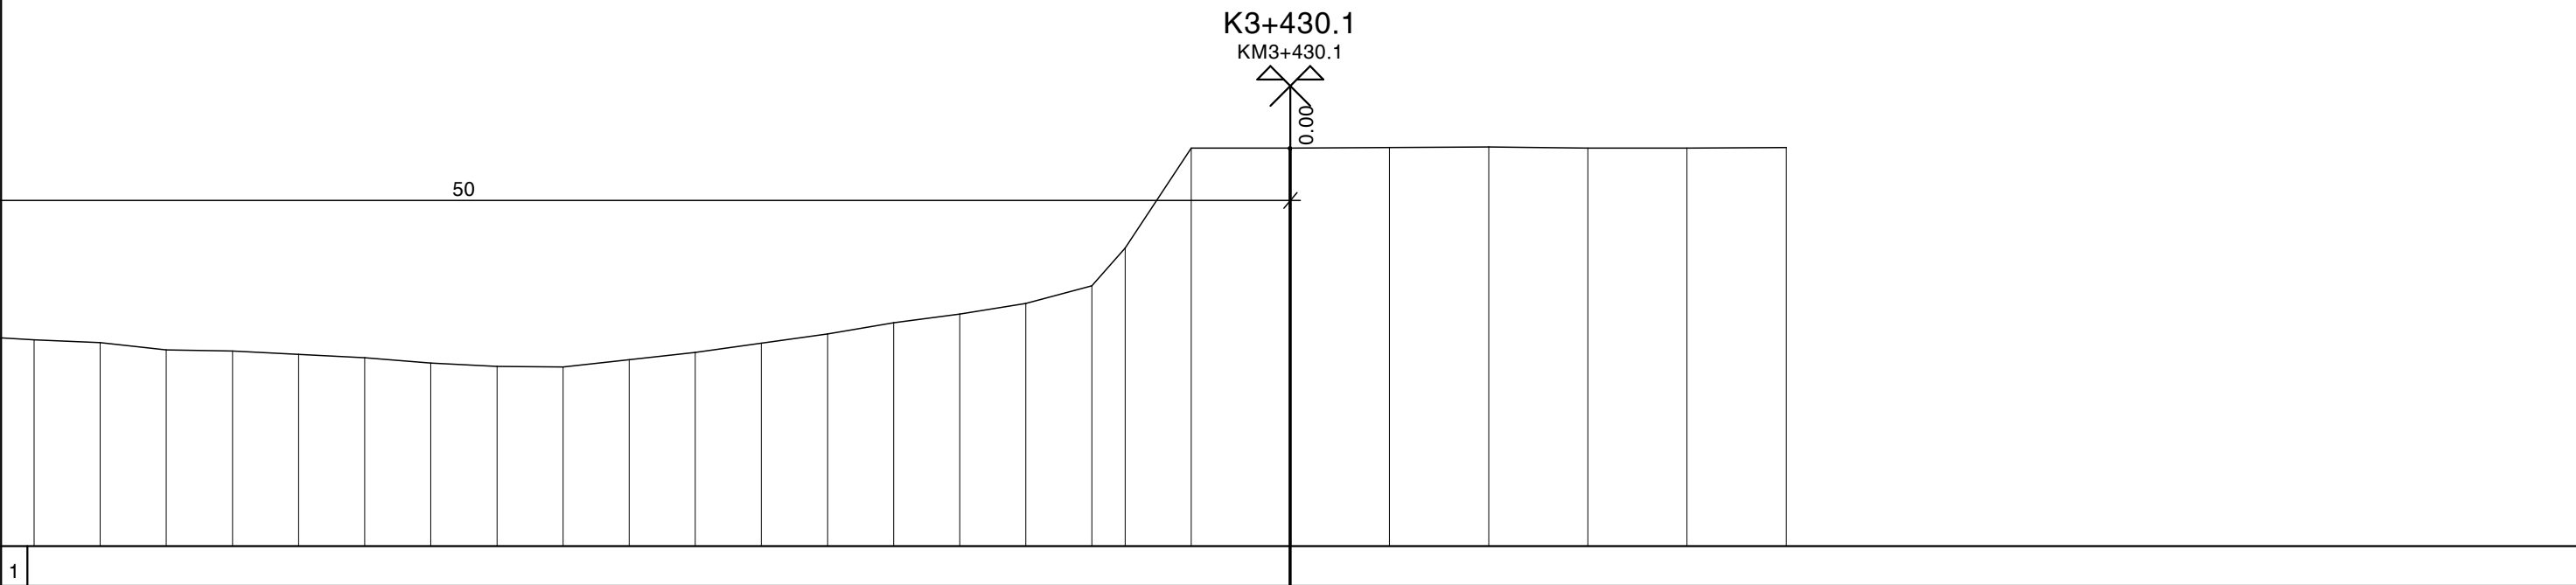




1																										
2																										
3	0.23	0.16	-0.07	-0.11	-0.21	-0.32	-0.46	-0.58	-0.59	-0.36	-0.16	0.13	0.42	0.76	1.02	1.32	1.87	3.02	6.04	6.03	6.05	6.07	6.04	6.04	6.05	
4	2	2	2	2	2	2	2	2	2	2	2	2	2	2	2	2	1	2	3	3	3	3	3	3	3	



Nền (Đào/Đắp) 0.00-0.00 (m²)
 MR (Đào/Đắp) 0.00-0.00 (m²)
 Lê (Đào/Đắp) 0.00-0.00 (m²)


Đường Tự Nhiên
 Đường Thiết Kế
 Tỷ Lệ (X,Y) 1/200 1/200

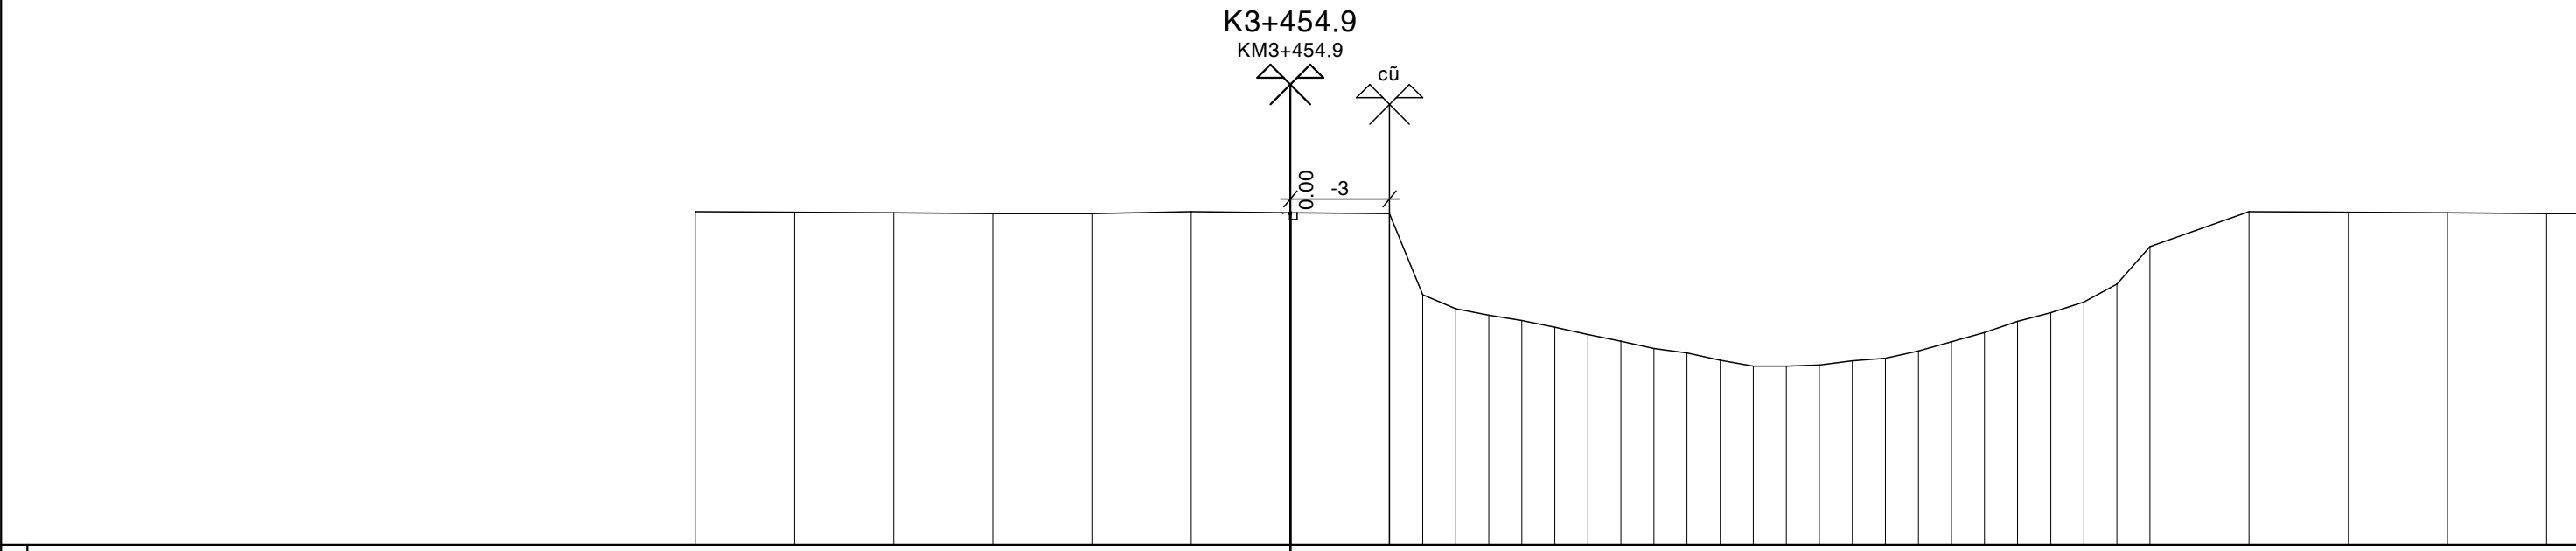

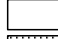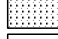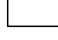




1	
2	
3																				4.07	4.03	4.02	4.07	4.03	4.02	1.56	1.13	0.94	0.78	0.56	0.34	0.16	-0.07	-0.21	-0.43	-0.60	-0.61	-0.58	-0.45	-0.36	-0.16	0.13	0.42	0.76	1.02	1.32	1.87	3.02	4.07	4.05	4.03	4.01				
4																				3	3	3	3	3	3	1	1	1	1	1	1	1	1	1	1	1	1	1	1	1	1	1	1	1	1	1	1	1	1	1	1	3	3	3	3	1

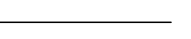Nền (Đào/Đắp) 0.00-0.00 (m²) 
 MR (Đào/Đắp) 0.00-0.00 (m²) 
 Lề (Đào/Đắp) 14.63-0.00 (m²) 

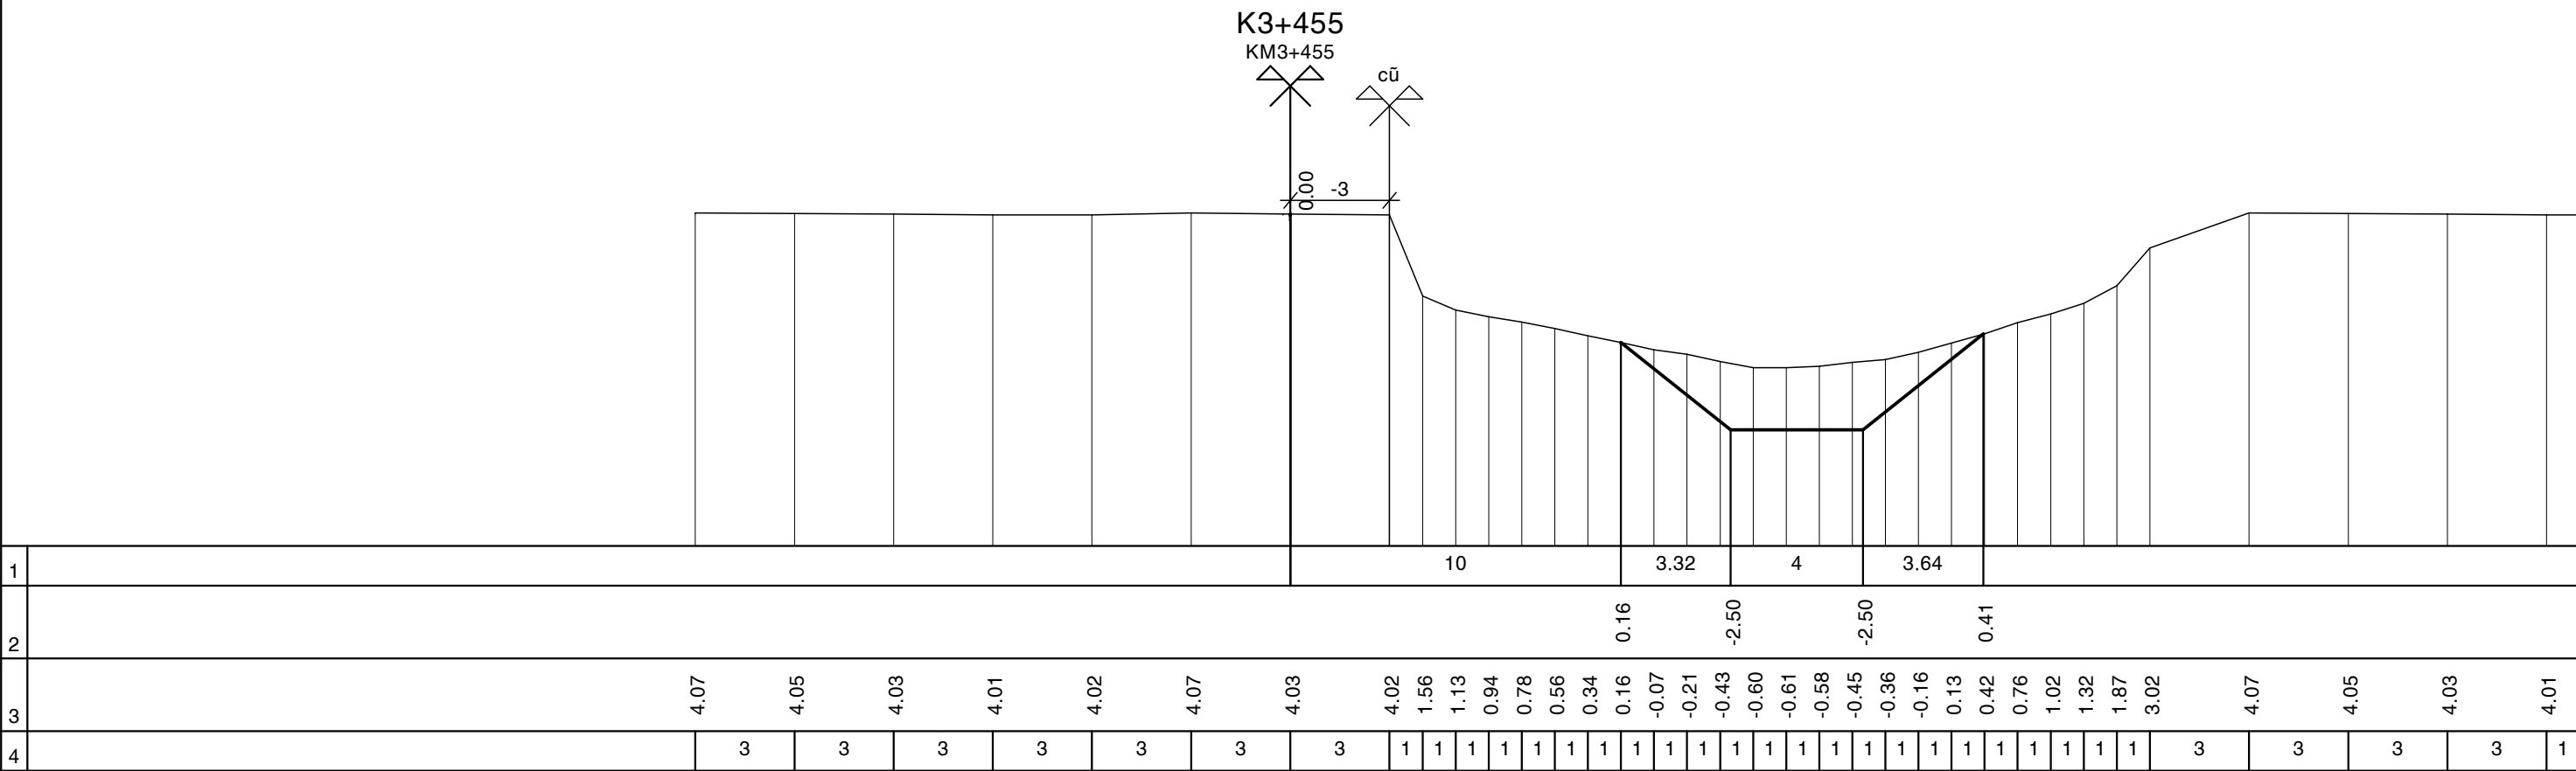Đường Tự Nhiên 
 Đường Thiết Kế 
 Tỷ Lệ (X,Y) 1/200 1/200

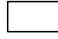

Nền (Đào/Đắp) 0.00-0.00 (m²) 
 MR (Đào/Đắp) 0.00-0.00 (m²) 
 Lề (Đào/Đắp) 14.63-0.00 (m²) 

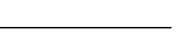Đường Tự Nhiên 
 Đường Thiết Kế 
 Tỷ Lệ (X,Y) 1/200 1/200

