


OK

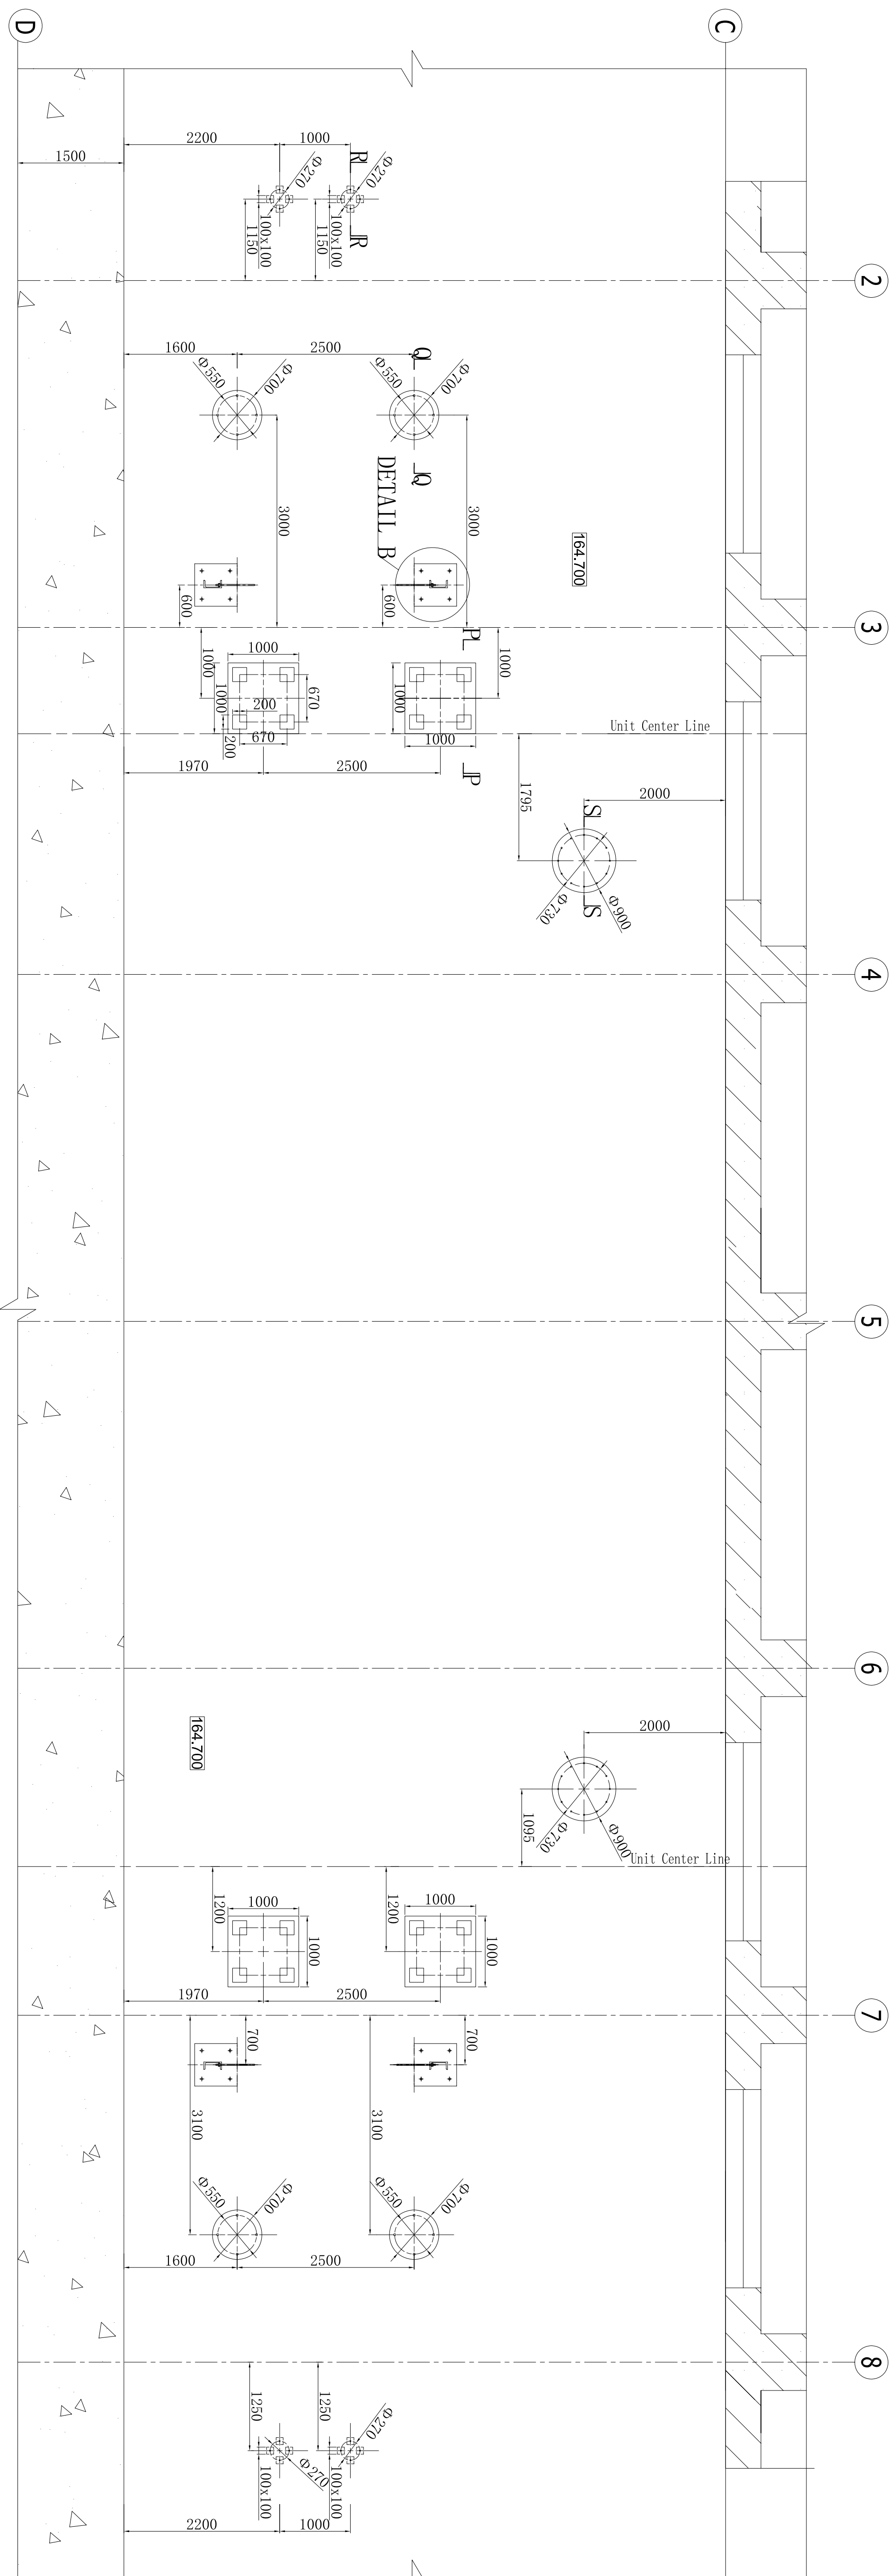

BUON DON HYDROPOWER JOINT STOCK COMPANY				
SREPOK 4A HYDRO POWER PROJECT - LOT NO.11				
CONTRACTOR	CONSORTIUM OF HYDROCHINA ZHONGNAN ENGINEERING CORPORATION & TIANJIN ALSTOM HYDRO CO.,LTD			
DRAWING NO. OF CONTRACTOR	HCZN-SP4A-03050-102-P3	REV	B	
DESIGNER	HYDROCHINA ZHONGNAN ENGINEERING CORPORATION			
TITLE				
PINGING AND EQUIPMENTS LAYOUT FOR COOLING WATER SUPPLY SYSTEM (3/4)				
DESIGNED	设计	REVIEWED	SHEET	3/4
CHECKED	校核	VERIFIED	TOTAL	4
EXAMINED	审核	SCALE	1:50 1:25 1:10	DATE 2011-07-07